
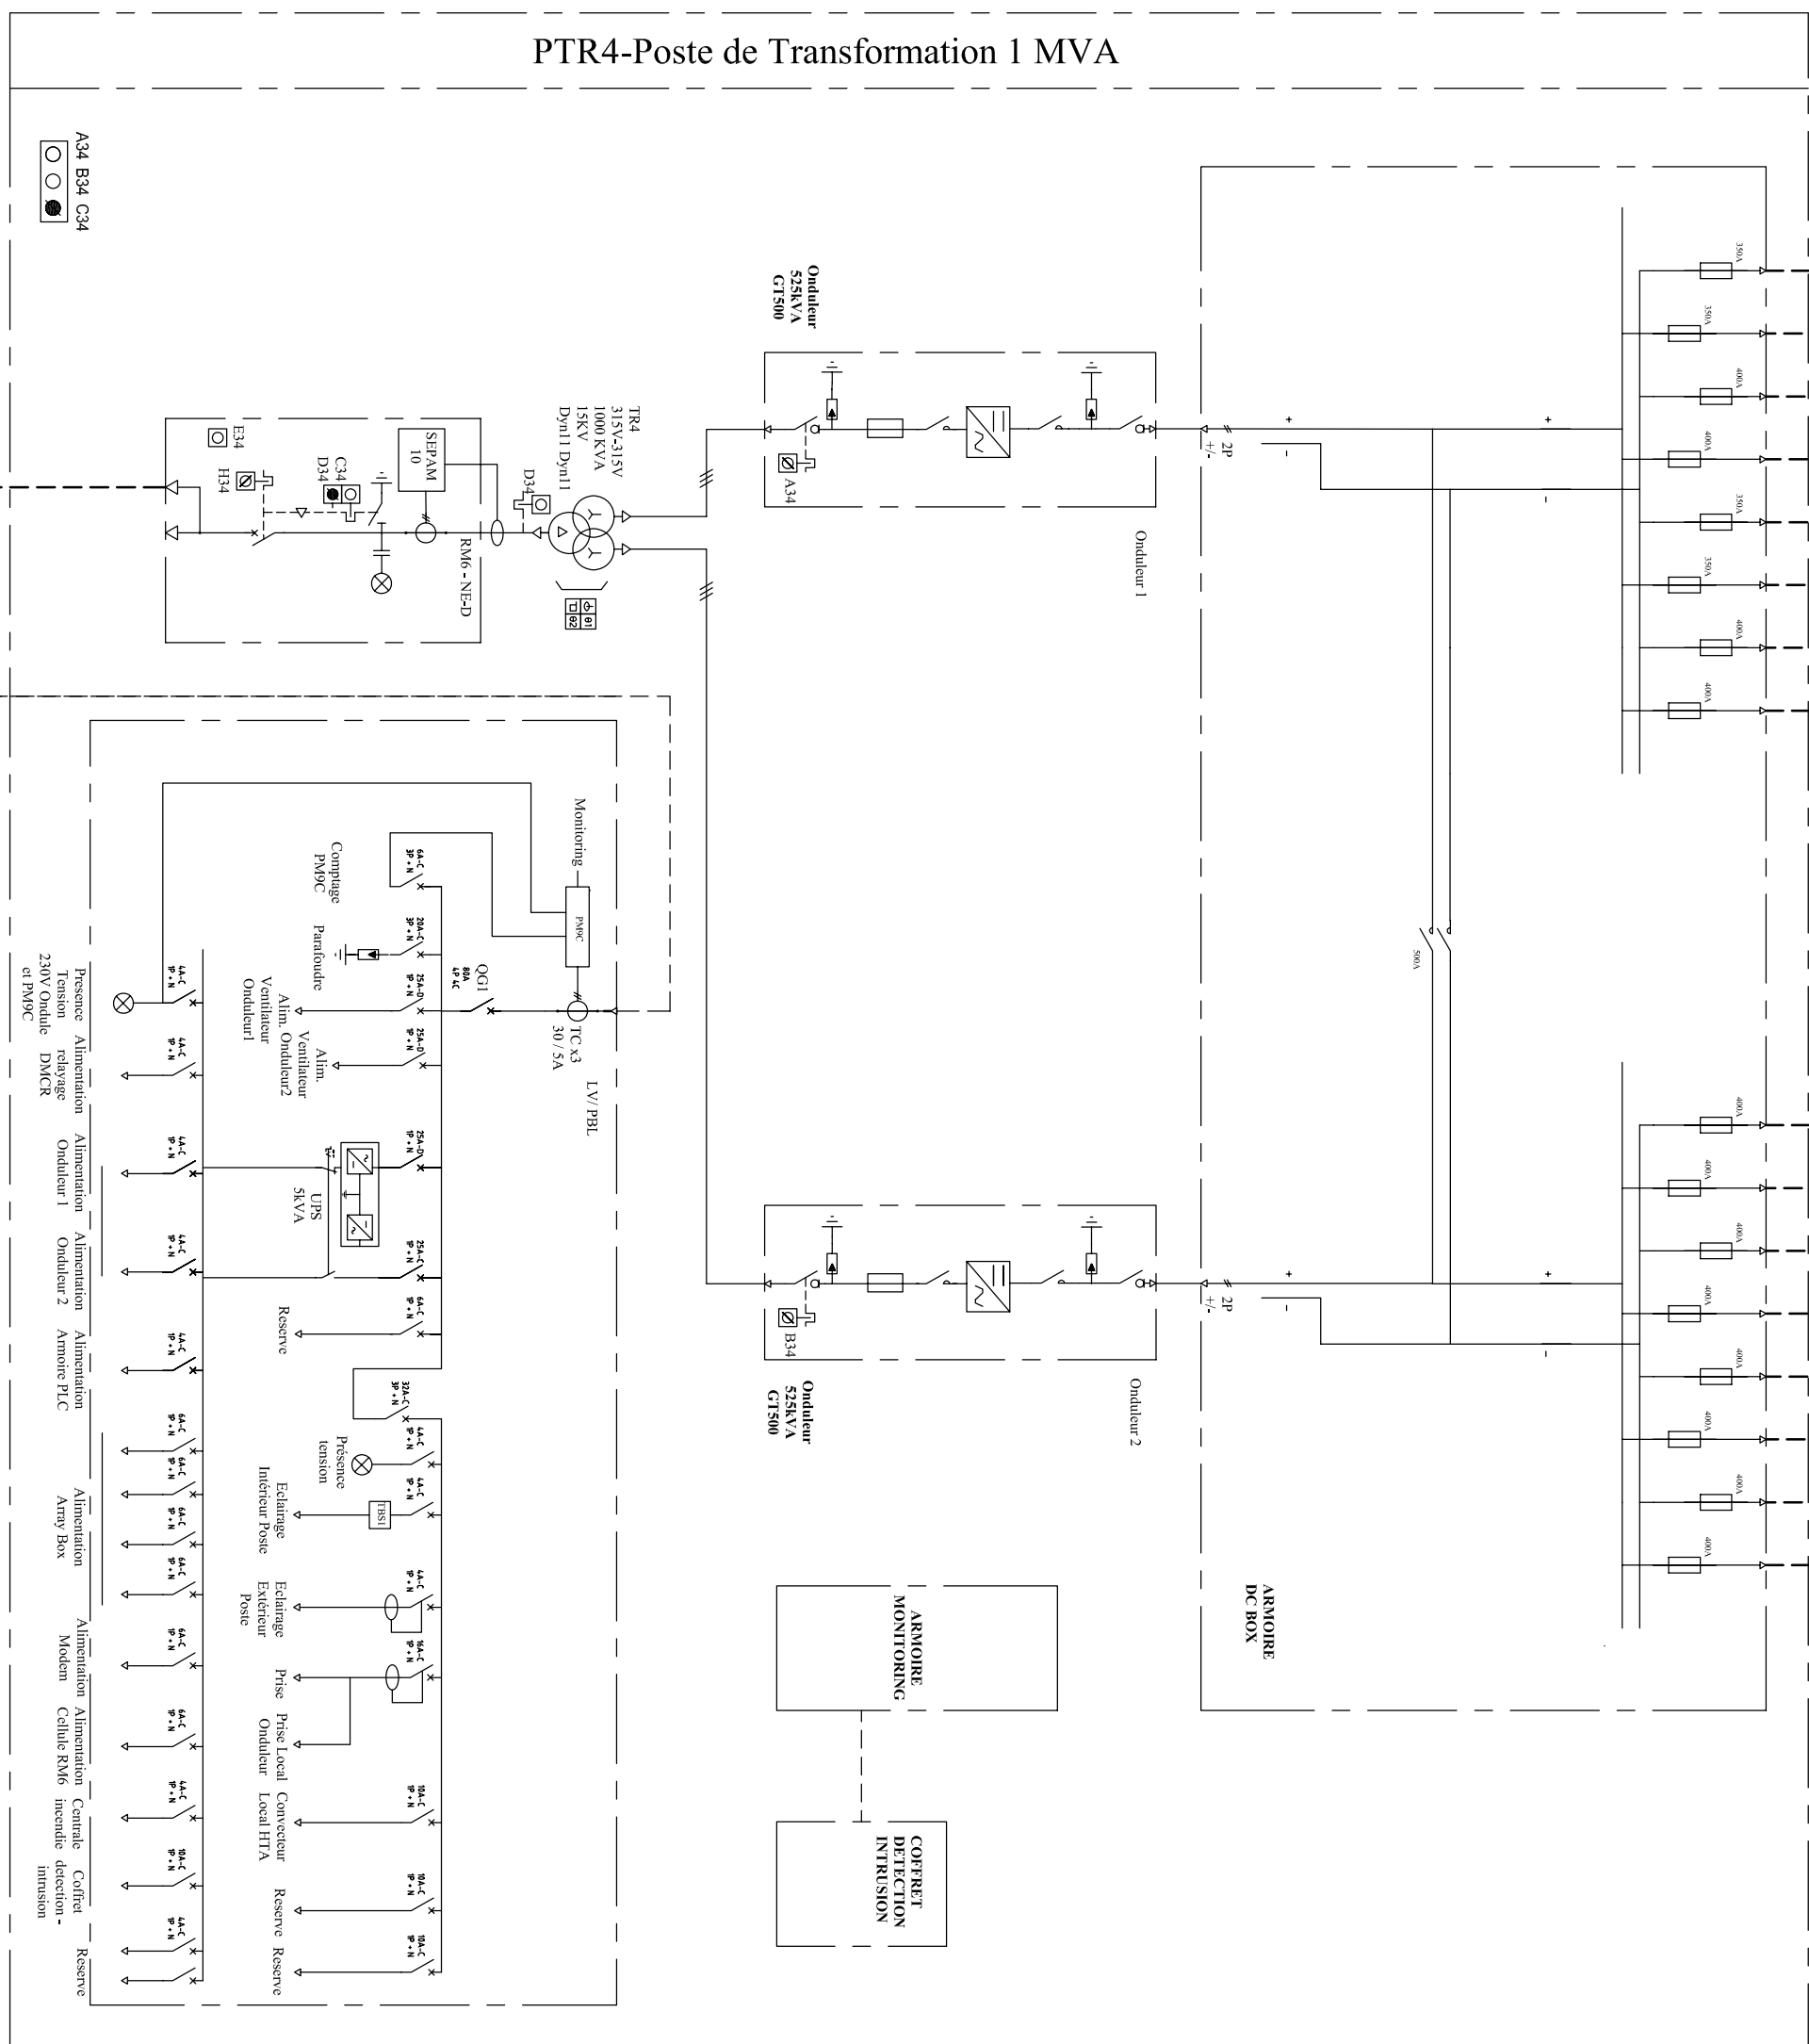
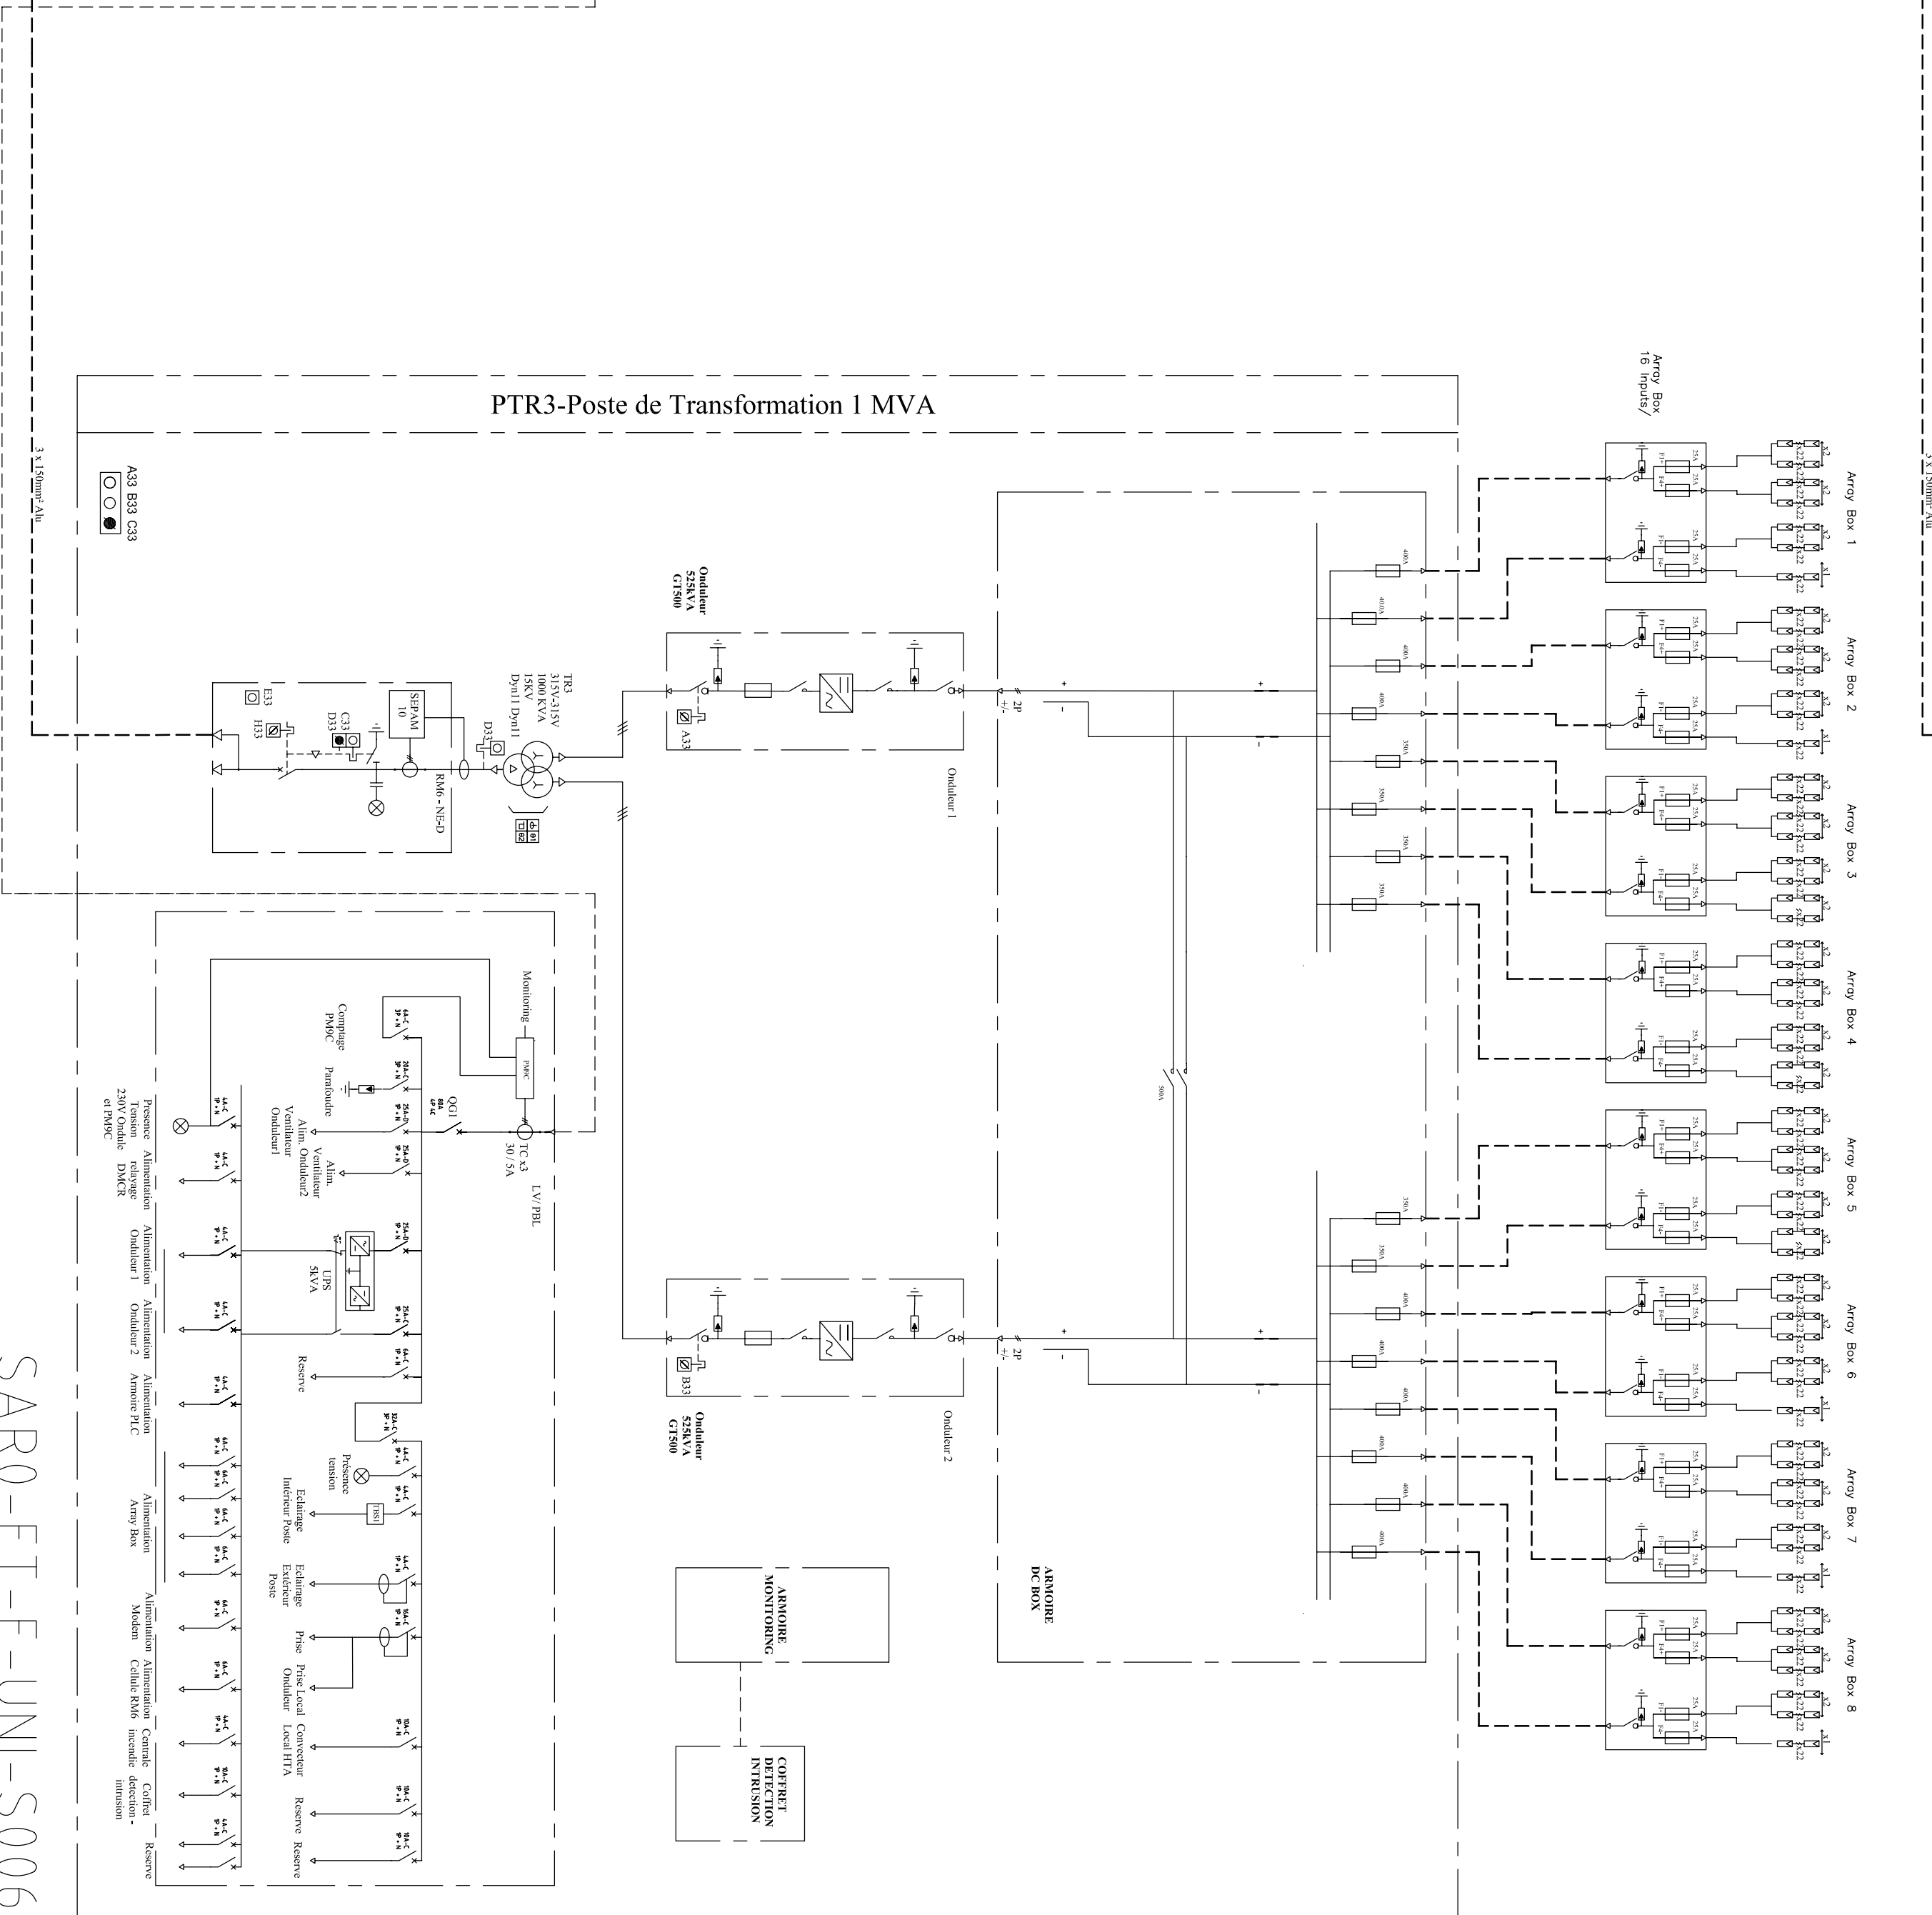
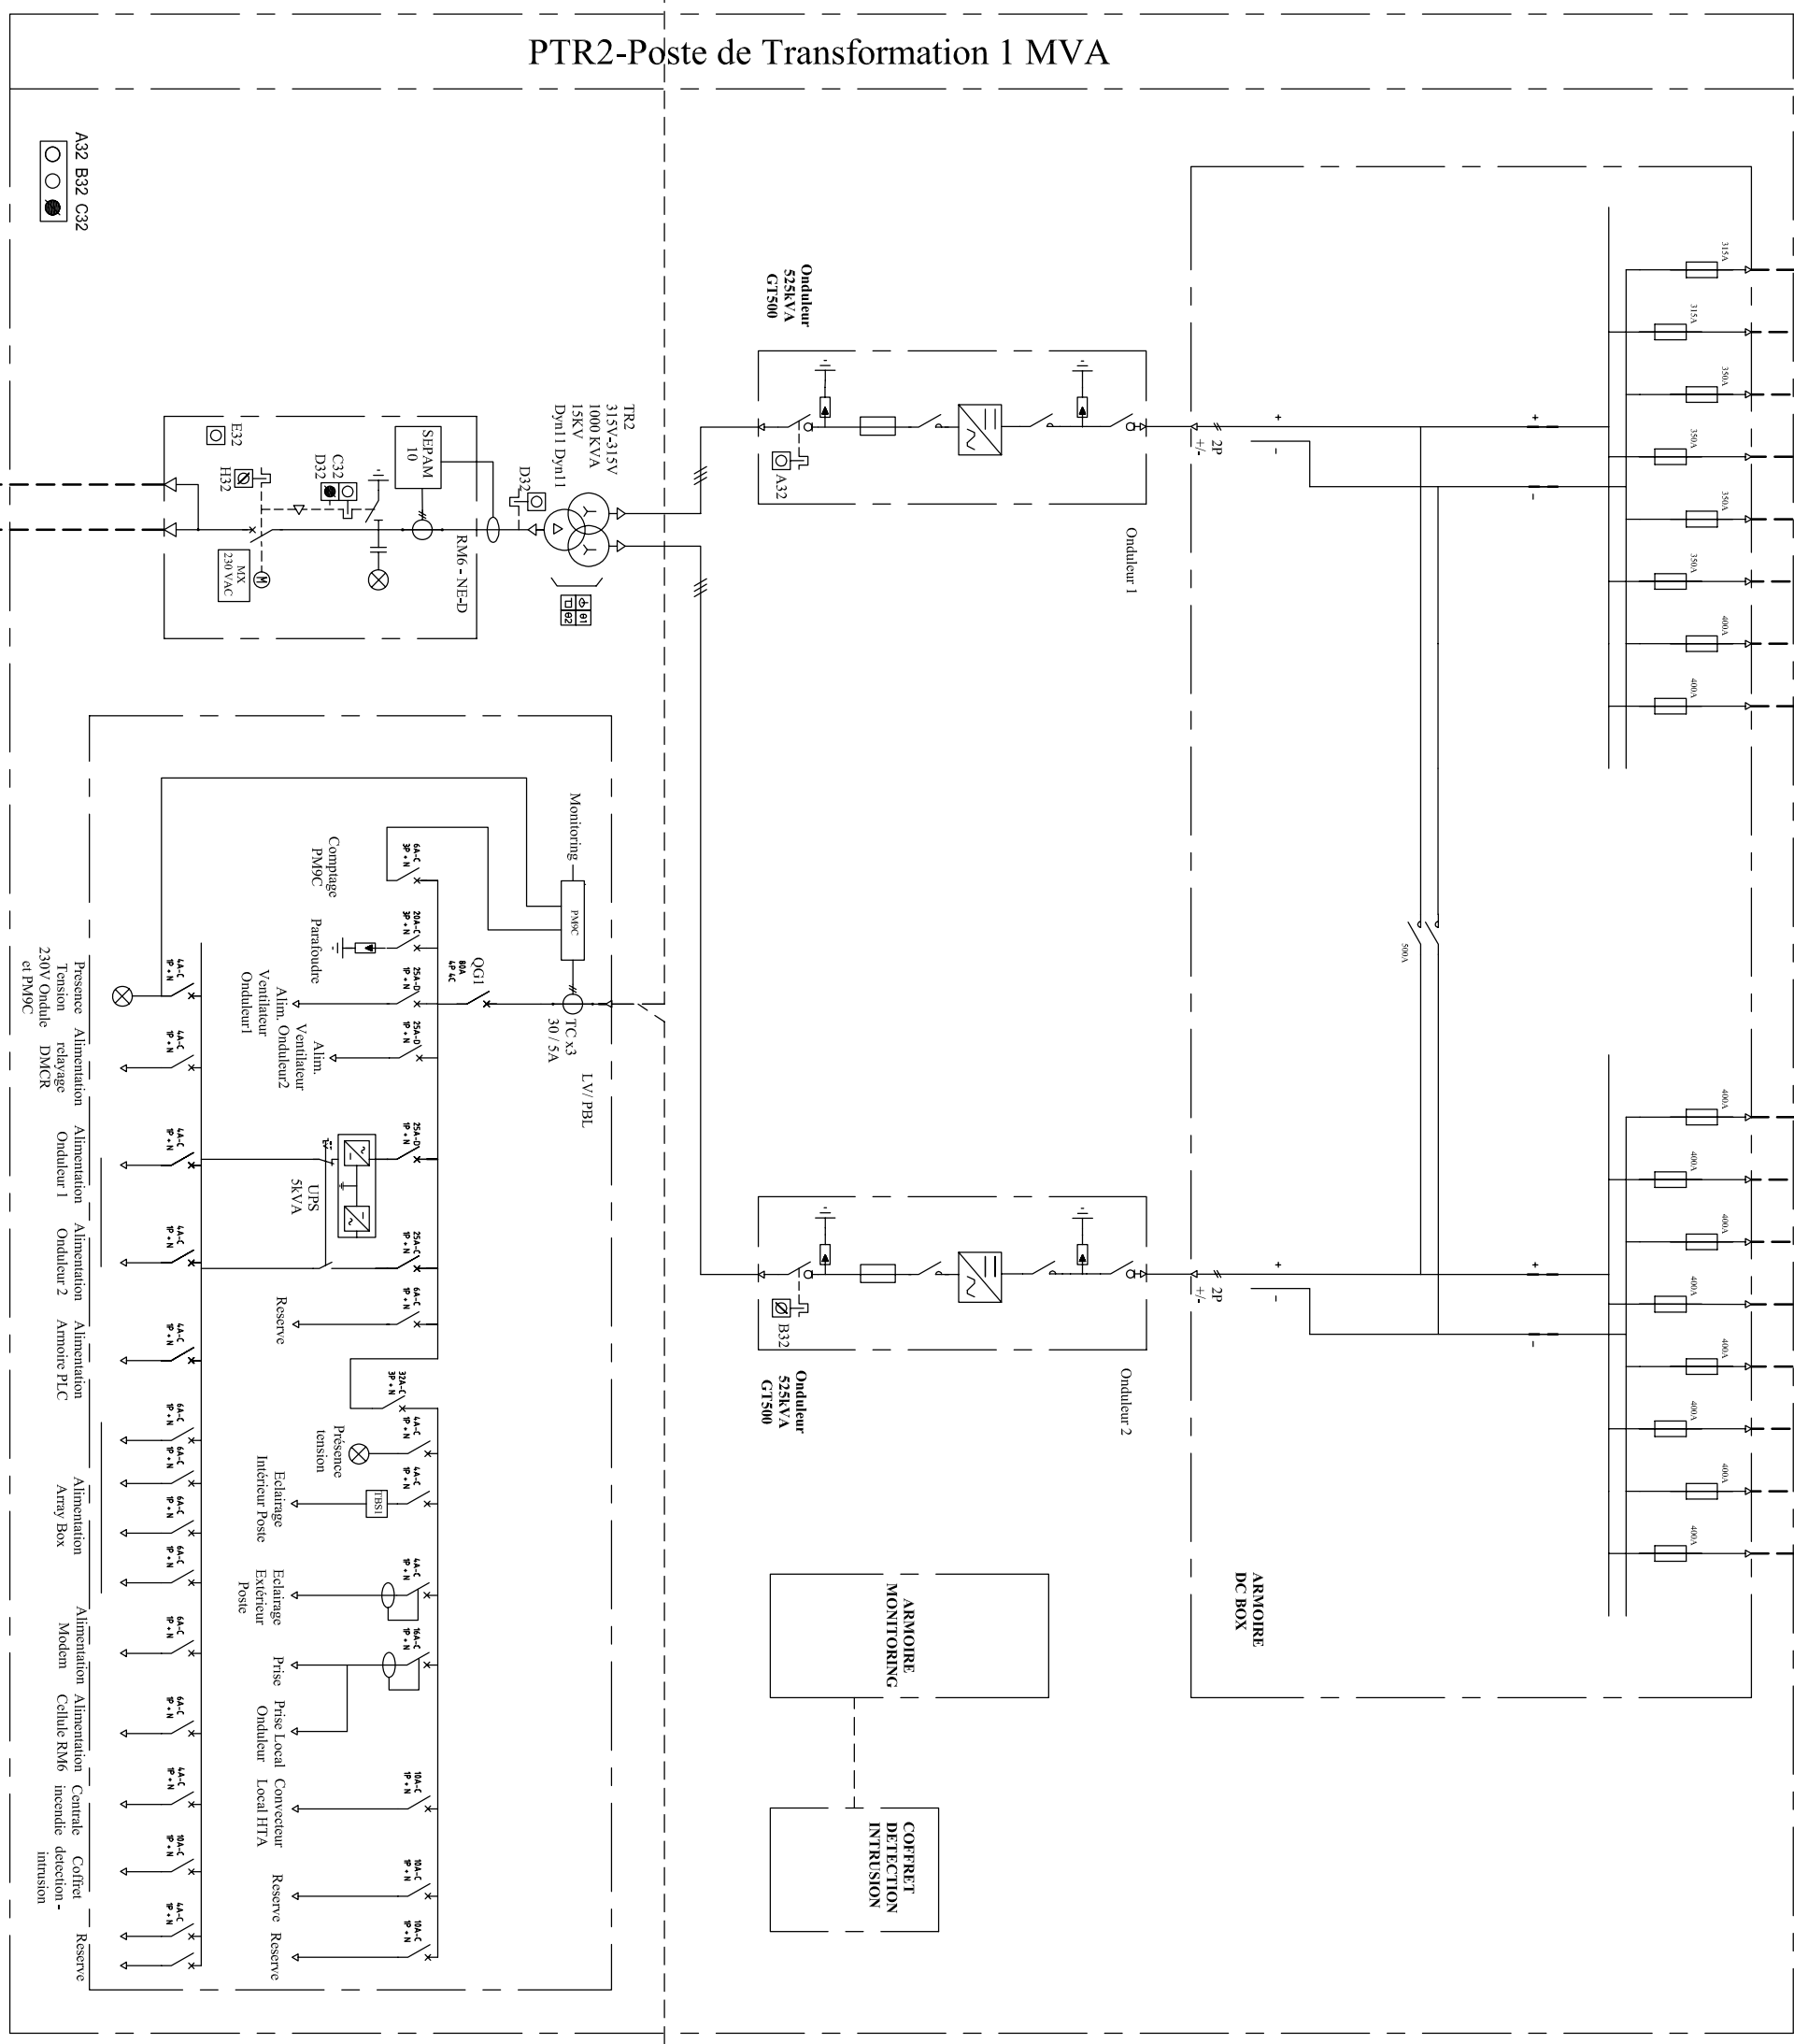
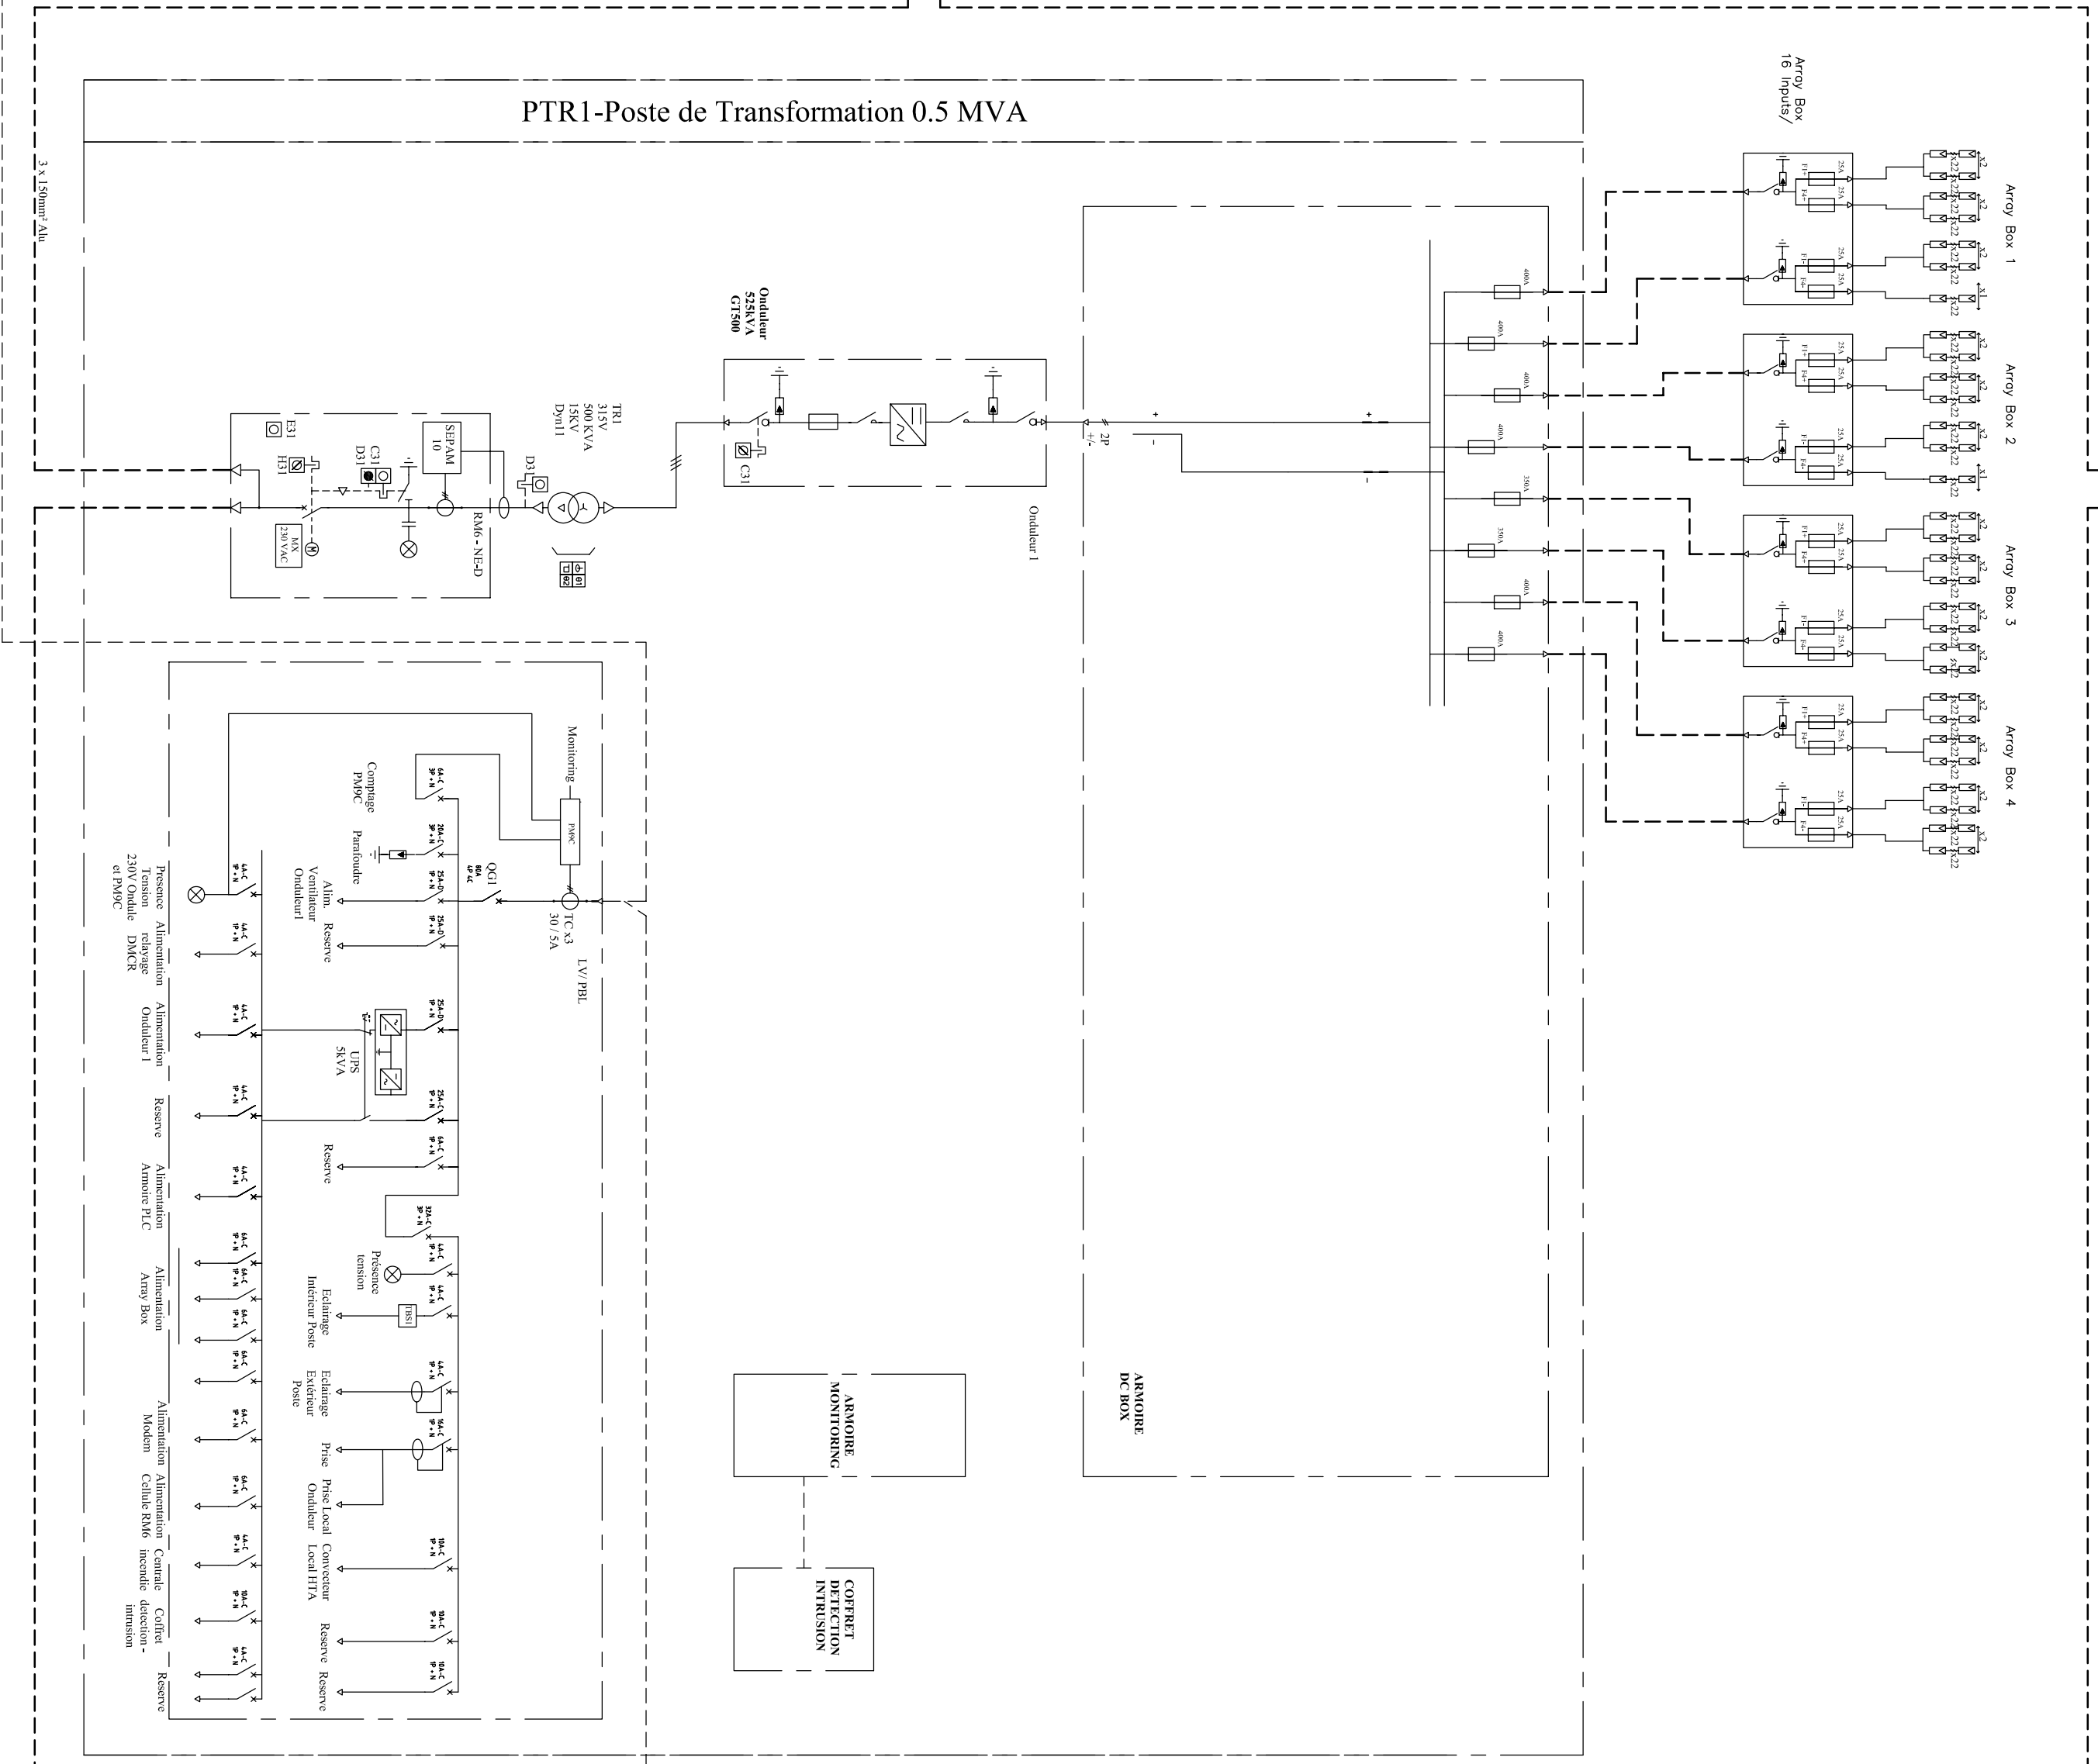


All technical information contained in this document is the exclusive property of SCHNEIDER ELECTRIC INDUSTRIES SA and may neither be used nor disclosed without its prior written consent. Only those drawings and diagrams entitled after order booking are binding for execution. All devices shown in this diagram are in open position, except said, with operating mechanisms discharge and all power sources off.

Les informations techniques contenues dans ce document sont la propriété exclusive de SCHNEIDER ELECTRIC INDUSTRIES SA et ne peuvent être utilisées ou divulguées à des tiers sans la permission écrite préalable de Schneider Electric. Seuls les schémas et documents intitulés après commande sont contraignants pour l'exécution. Tous les appareils représentés sur ce schéma sont en position ouverte, sauf mention contraire.

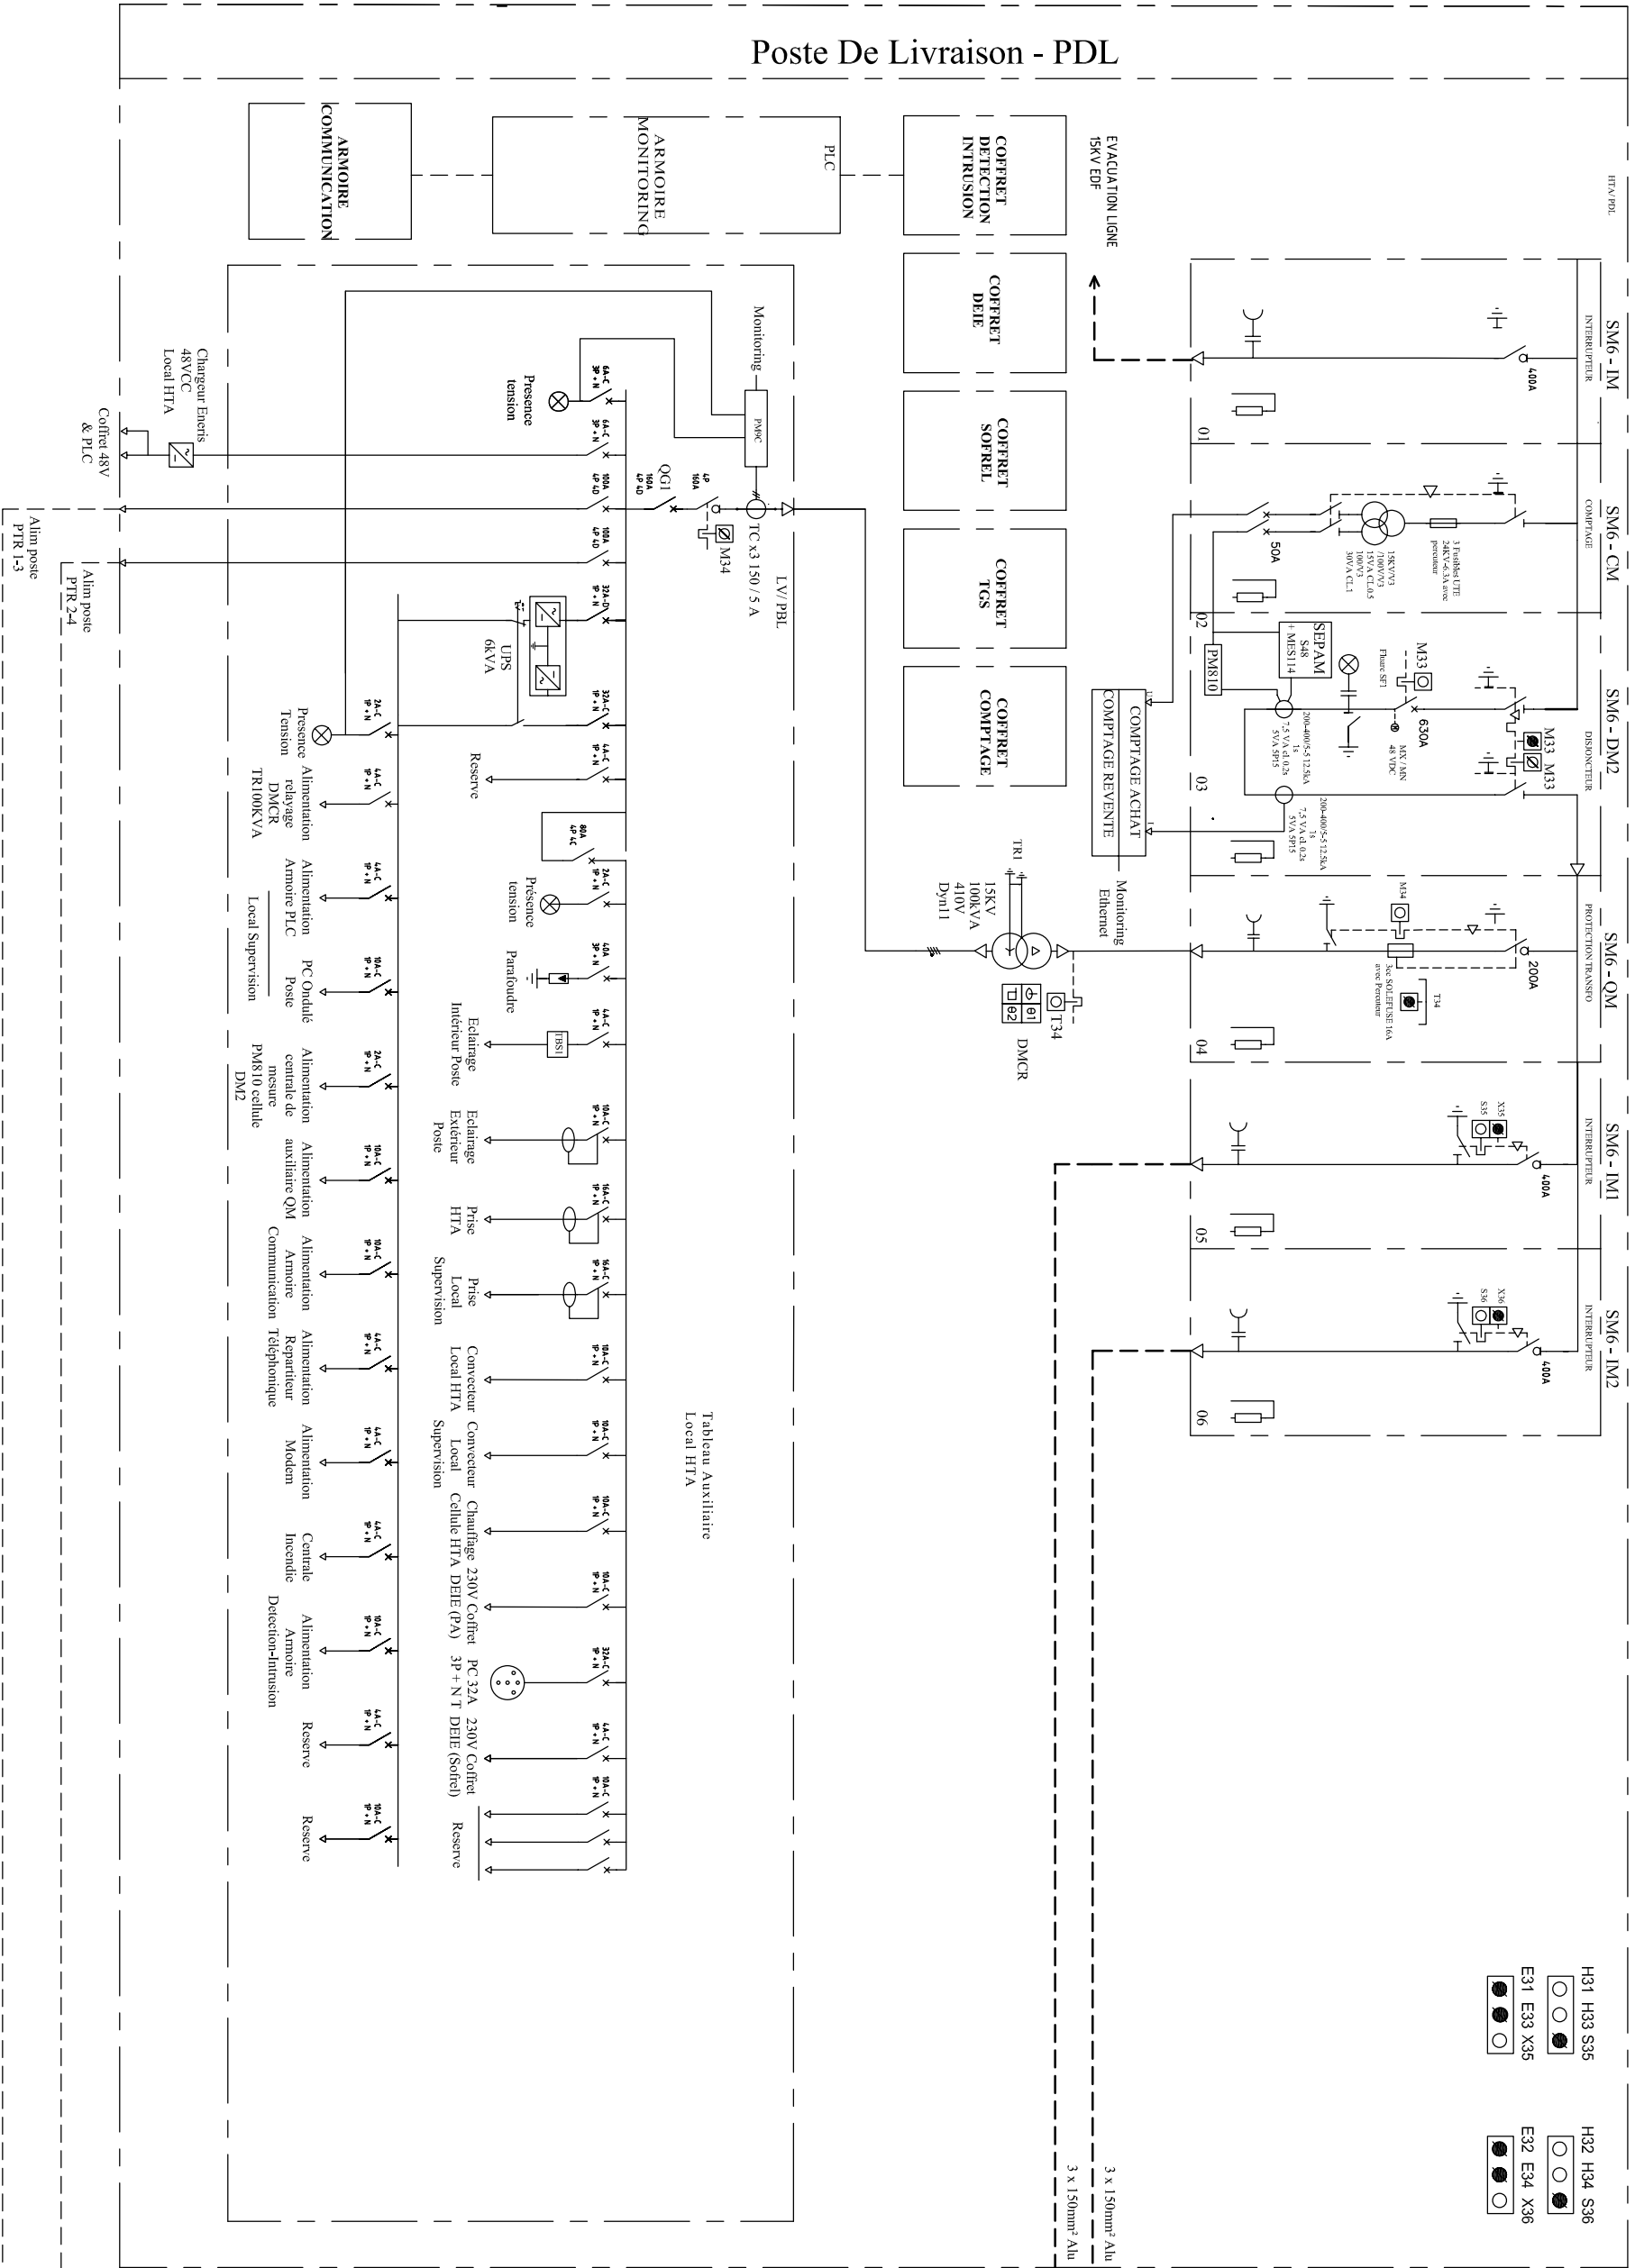

D.O.E

SAR0-ET-E-UNI-S006

CENTRALE DE 4.5MWC

SITE DE
SARTENE

UNIFILAIRE
GENERAL
SARTENE

Schneider
Electric

Scale: 1:1
Unit: mm
Date: 02/08/2006
Project: SAR0-ET-E-UNI-S006
Drawing: SAR0-ET-E-UNI-S006-01