
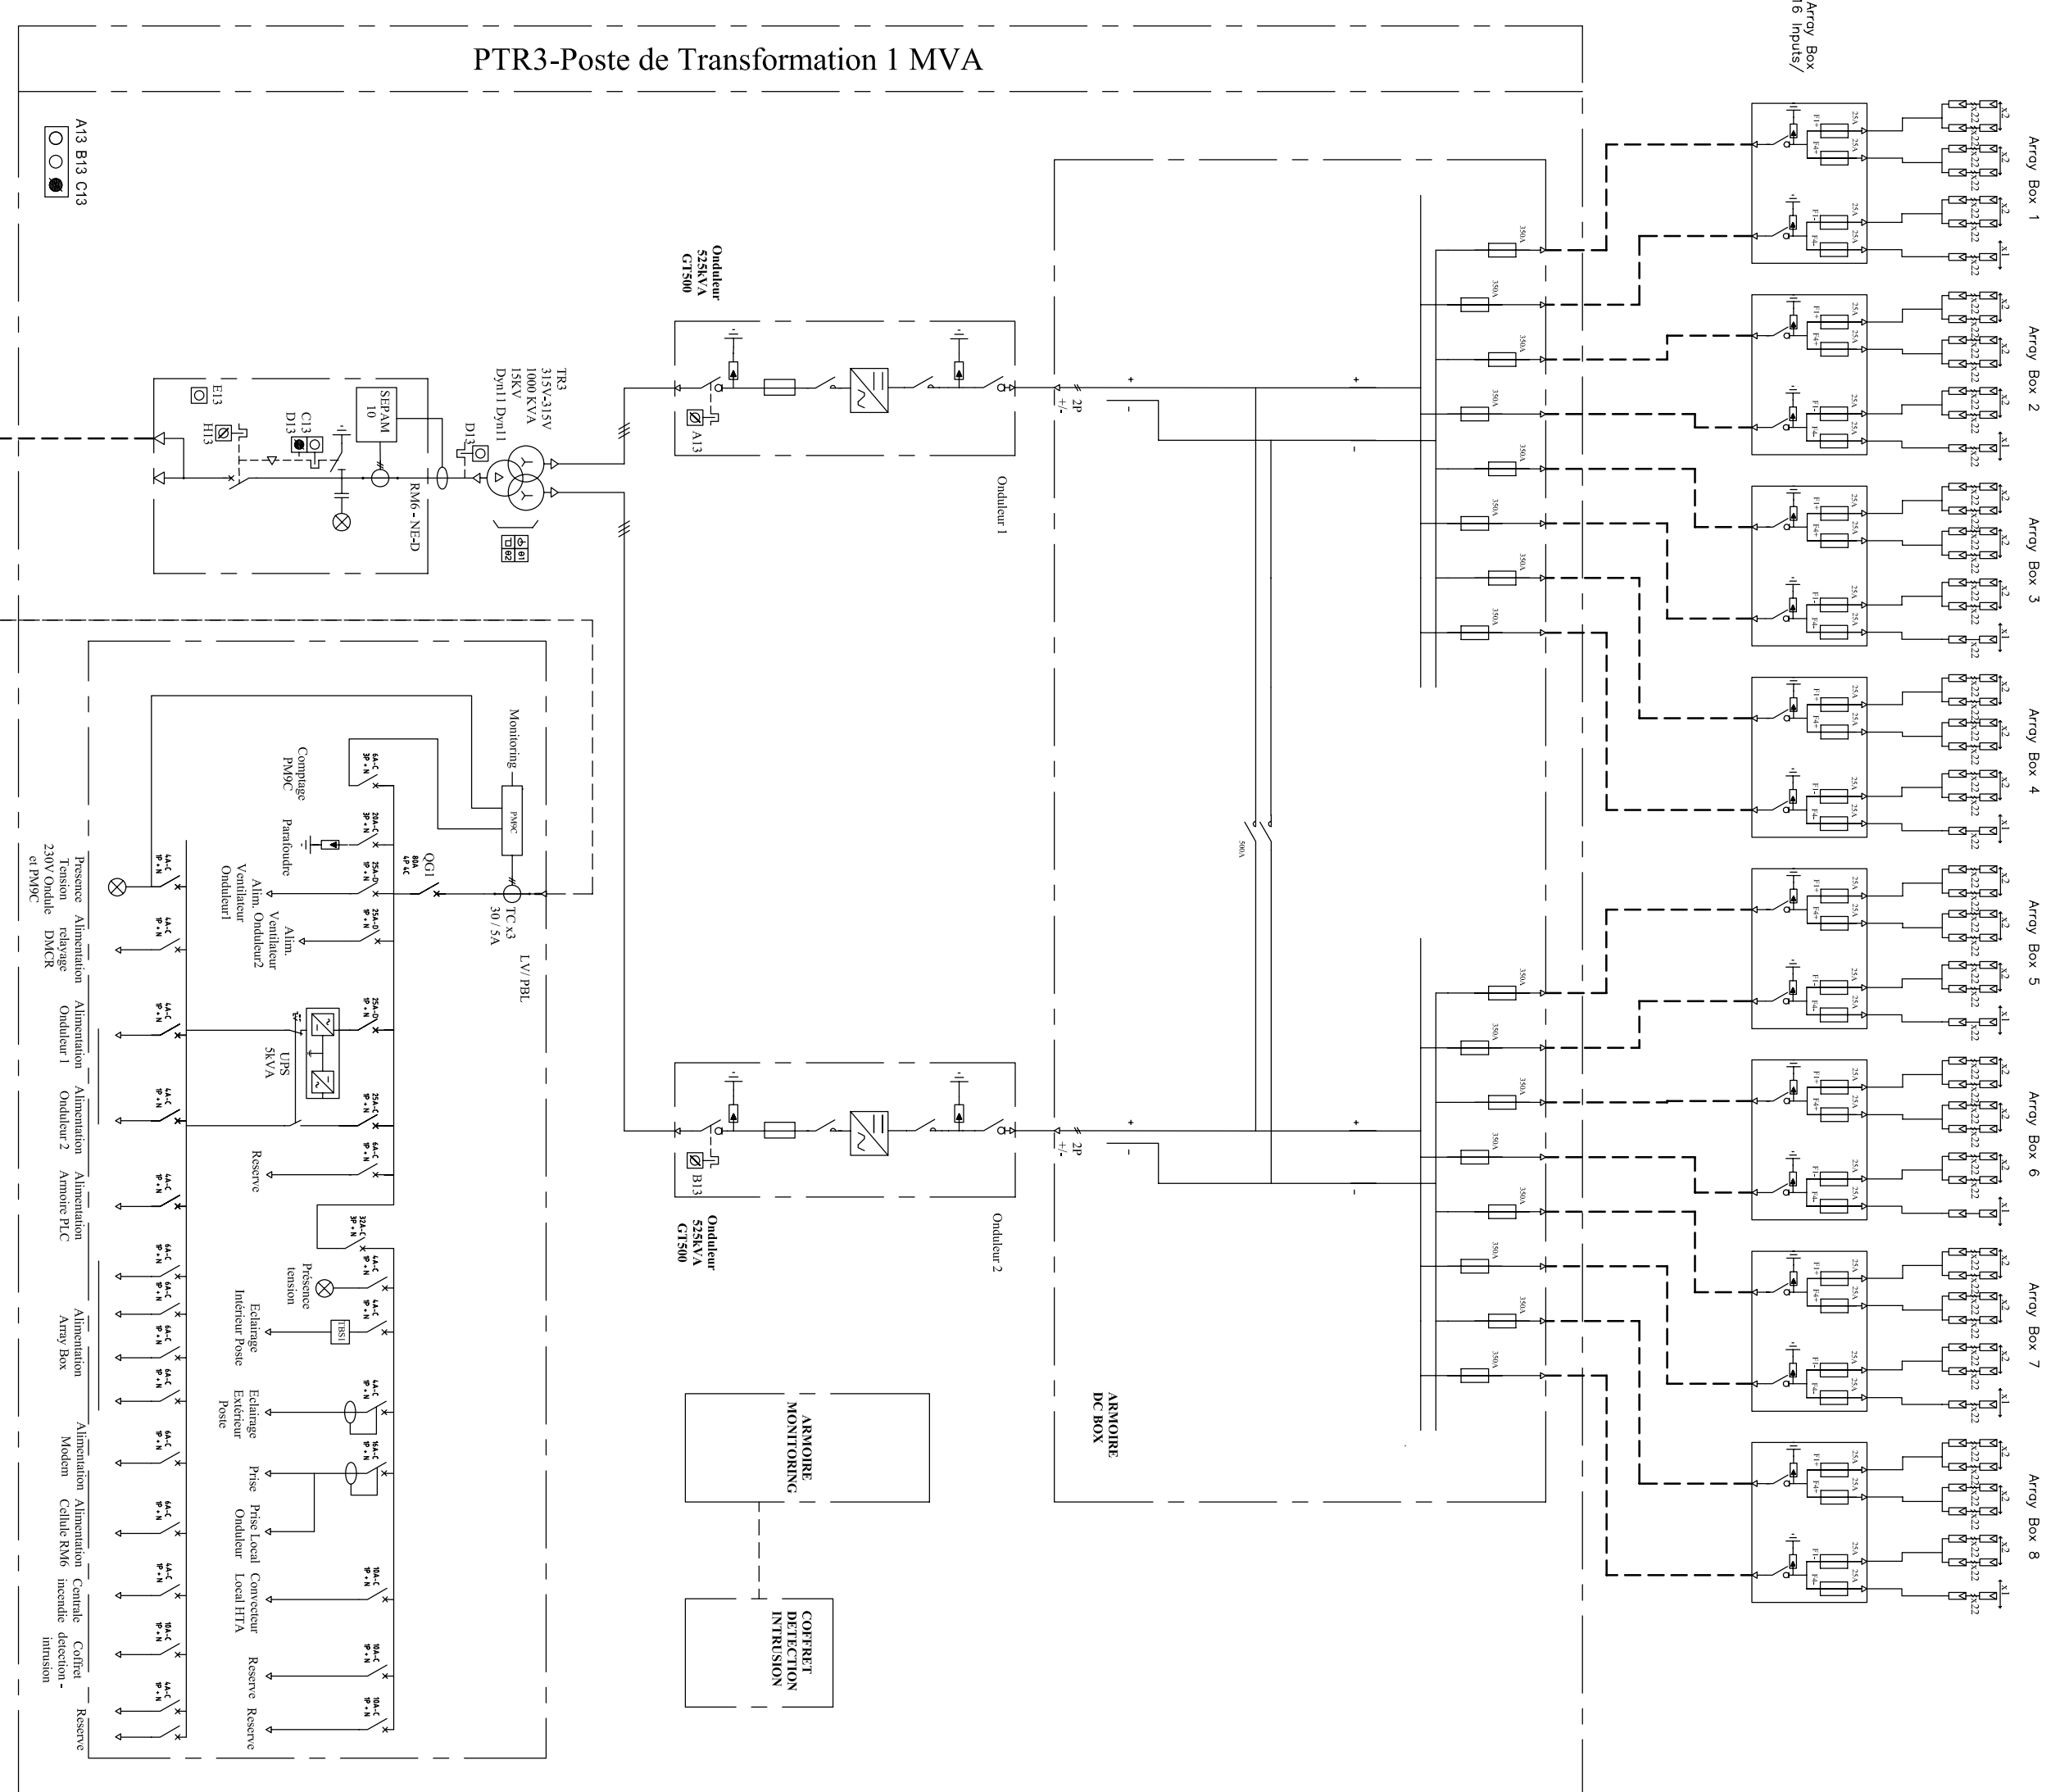
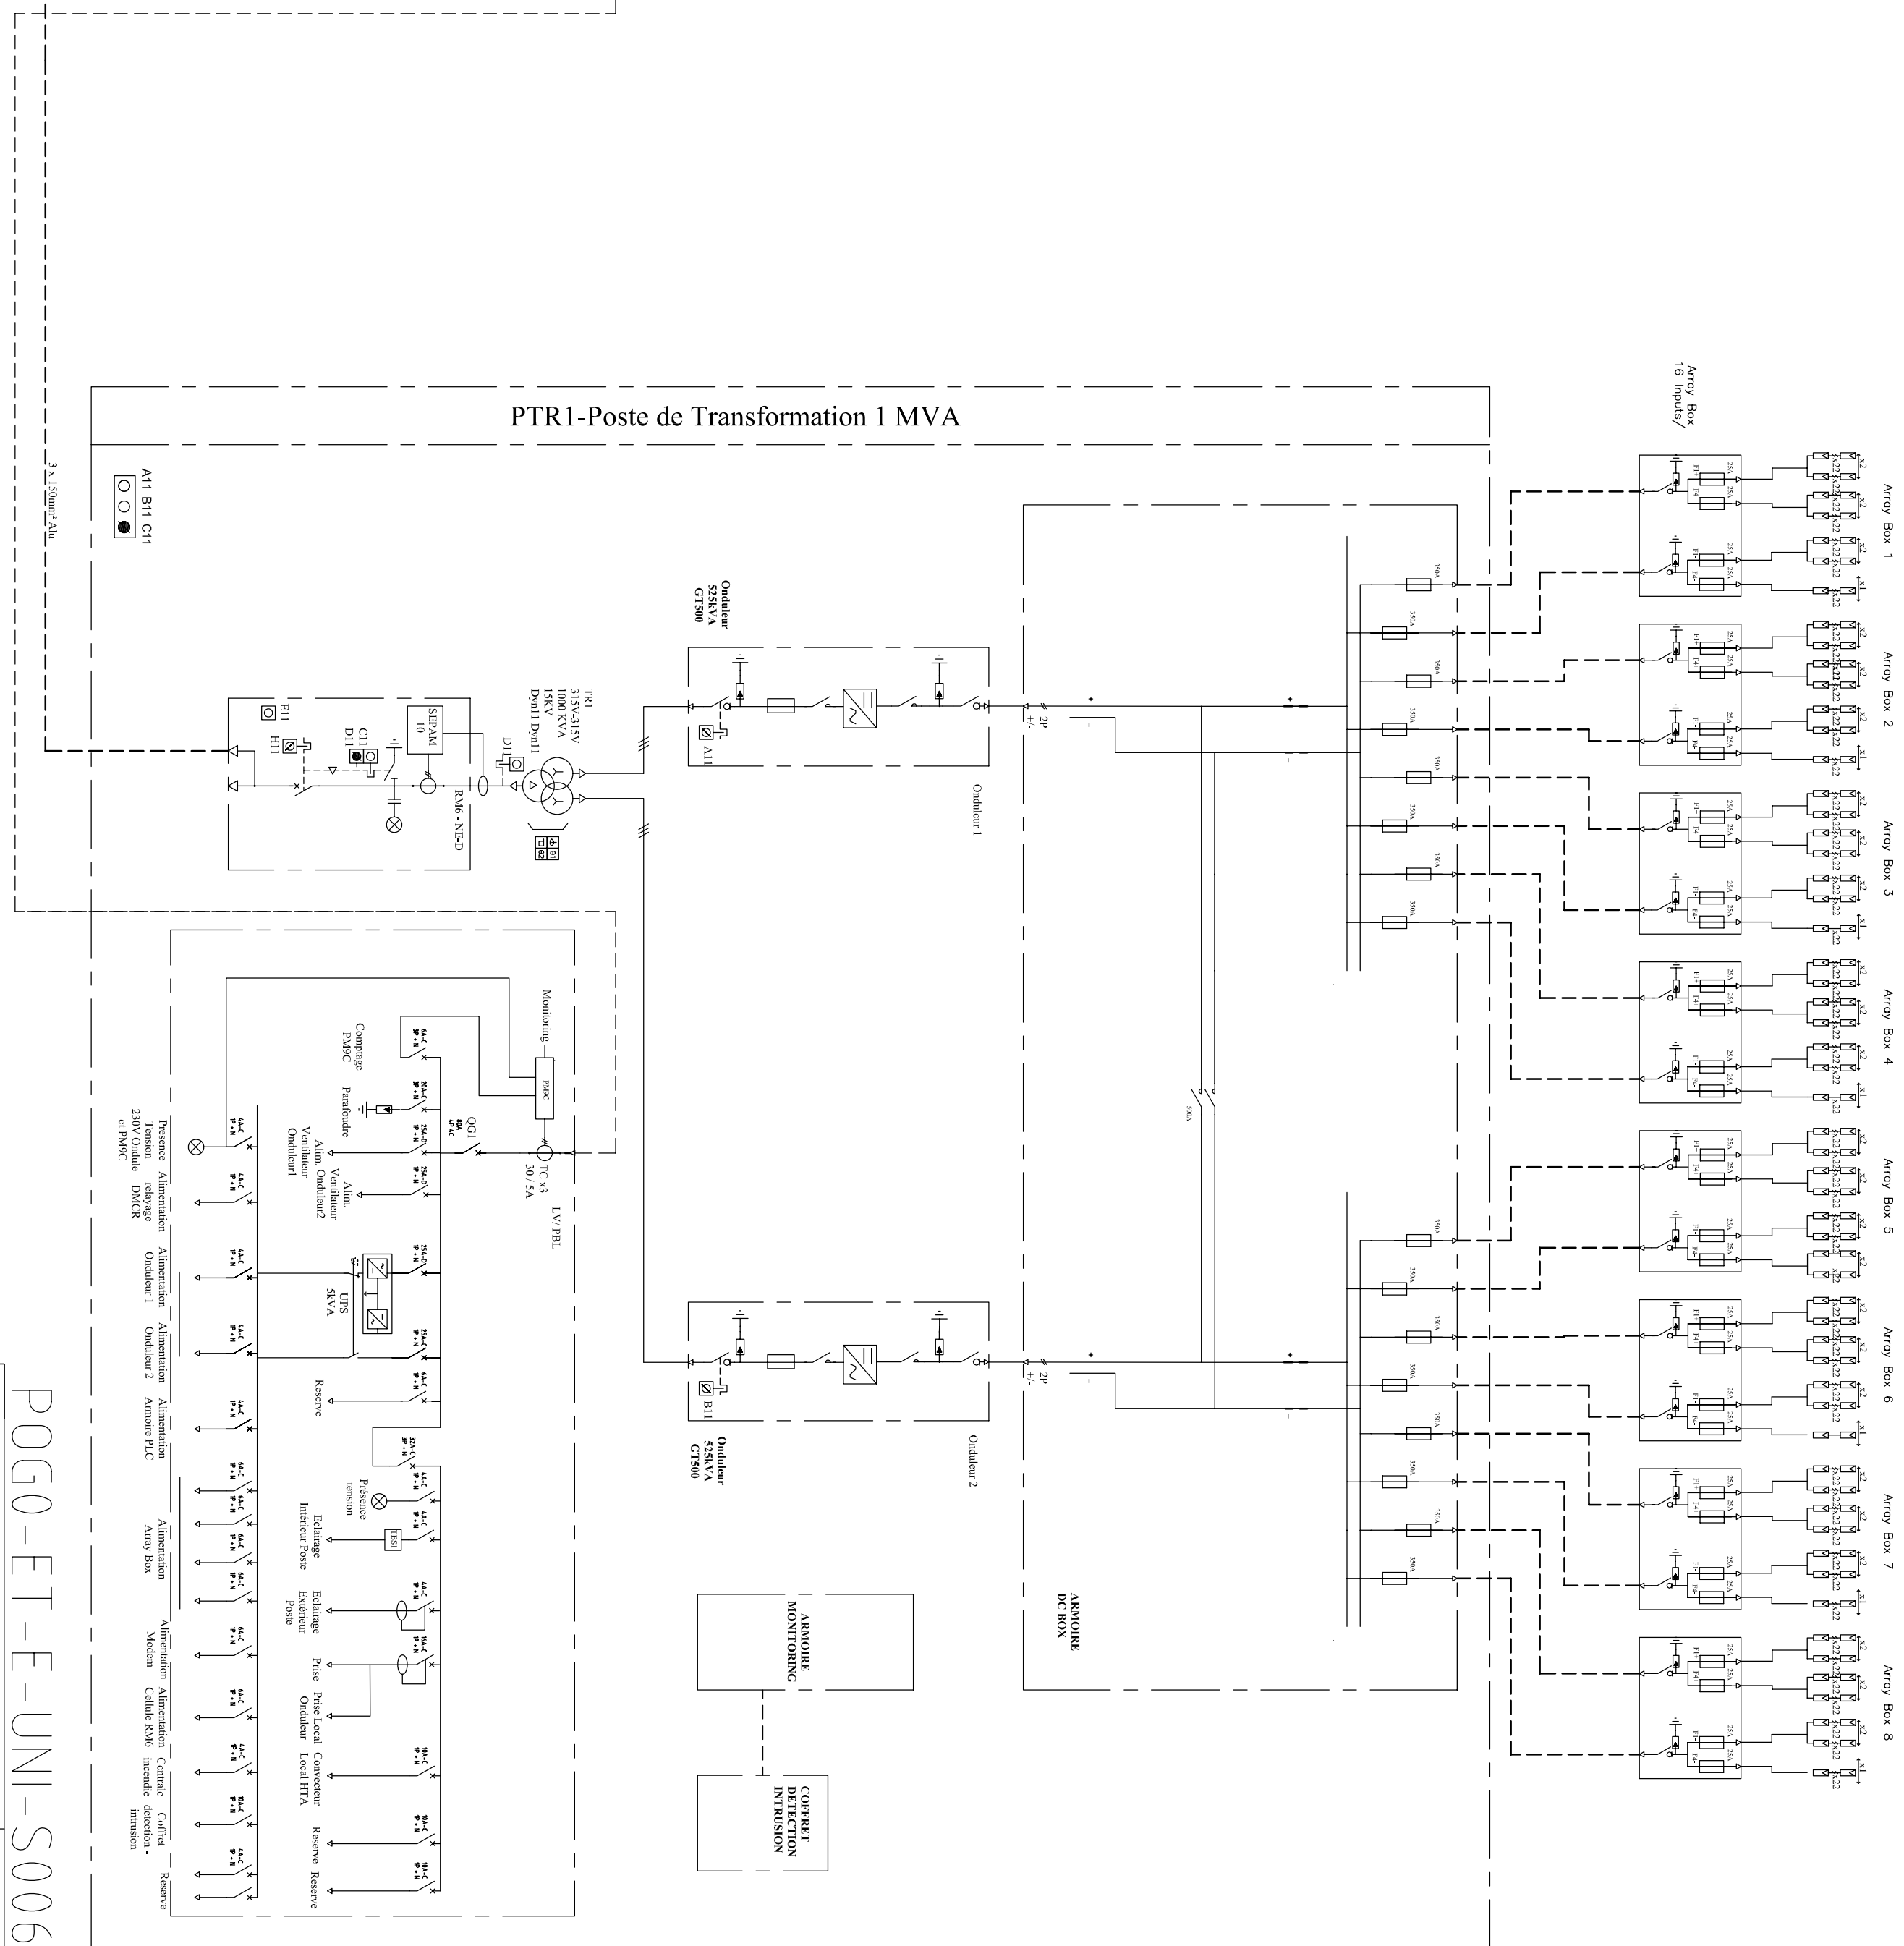
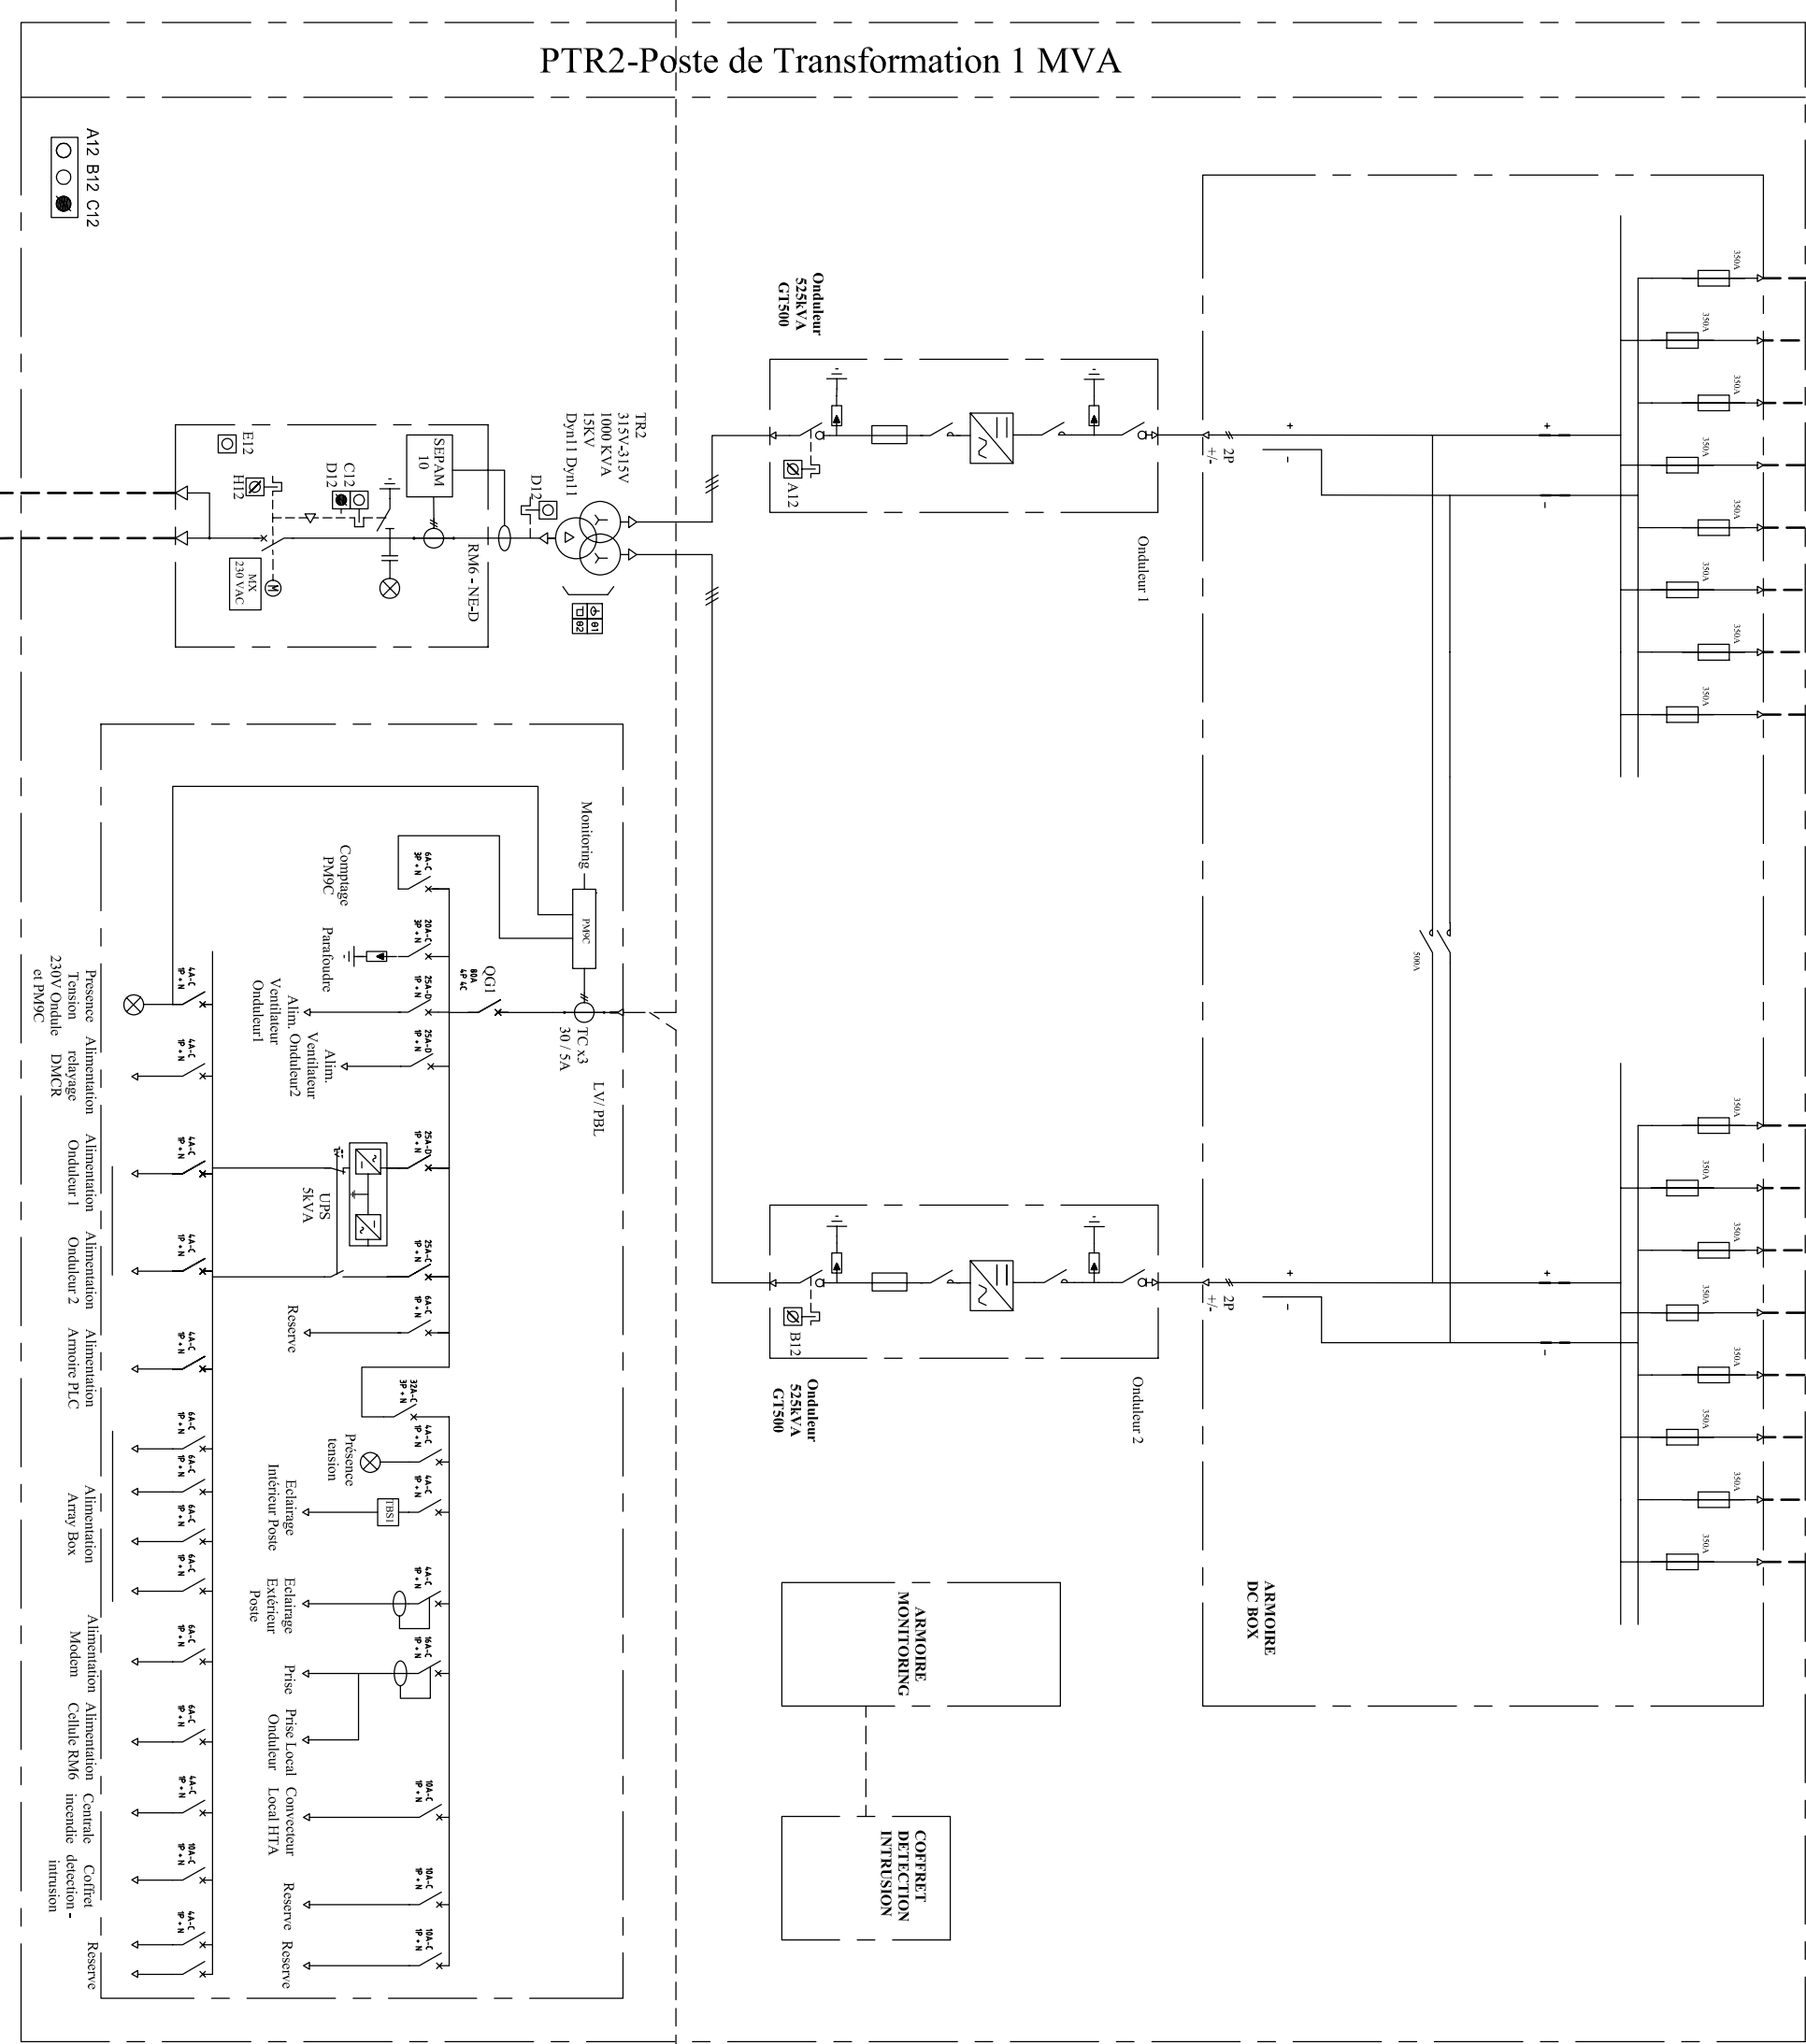
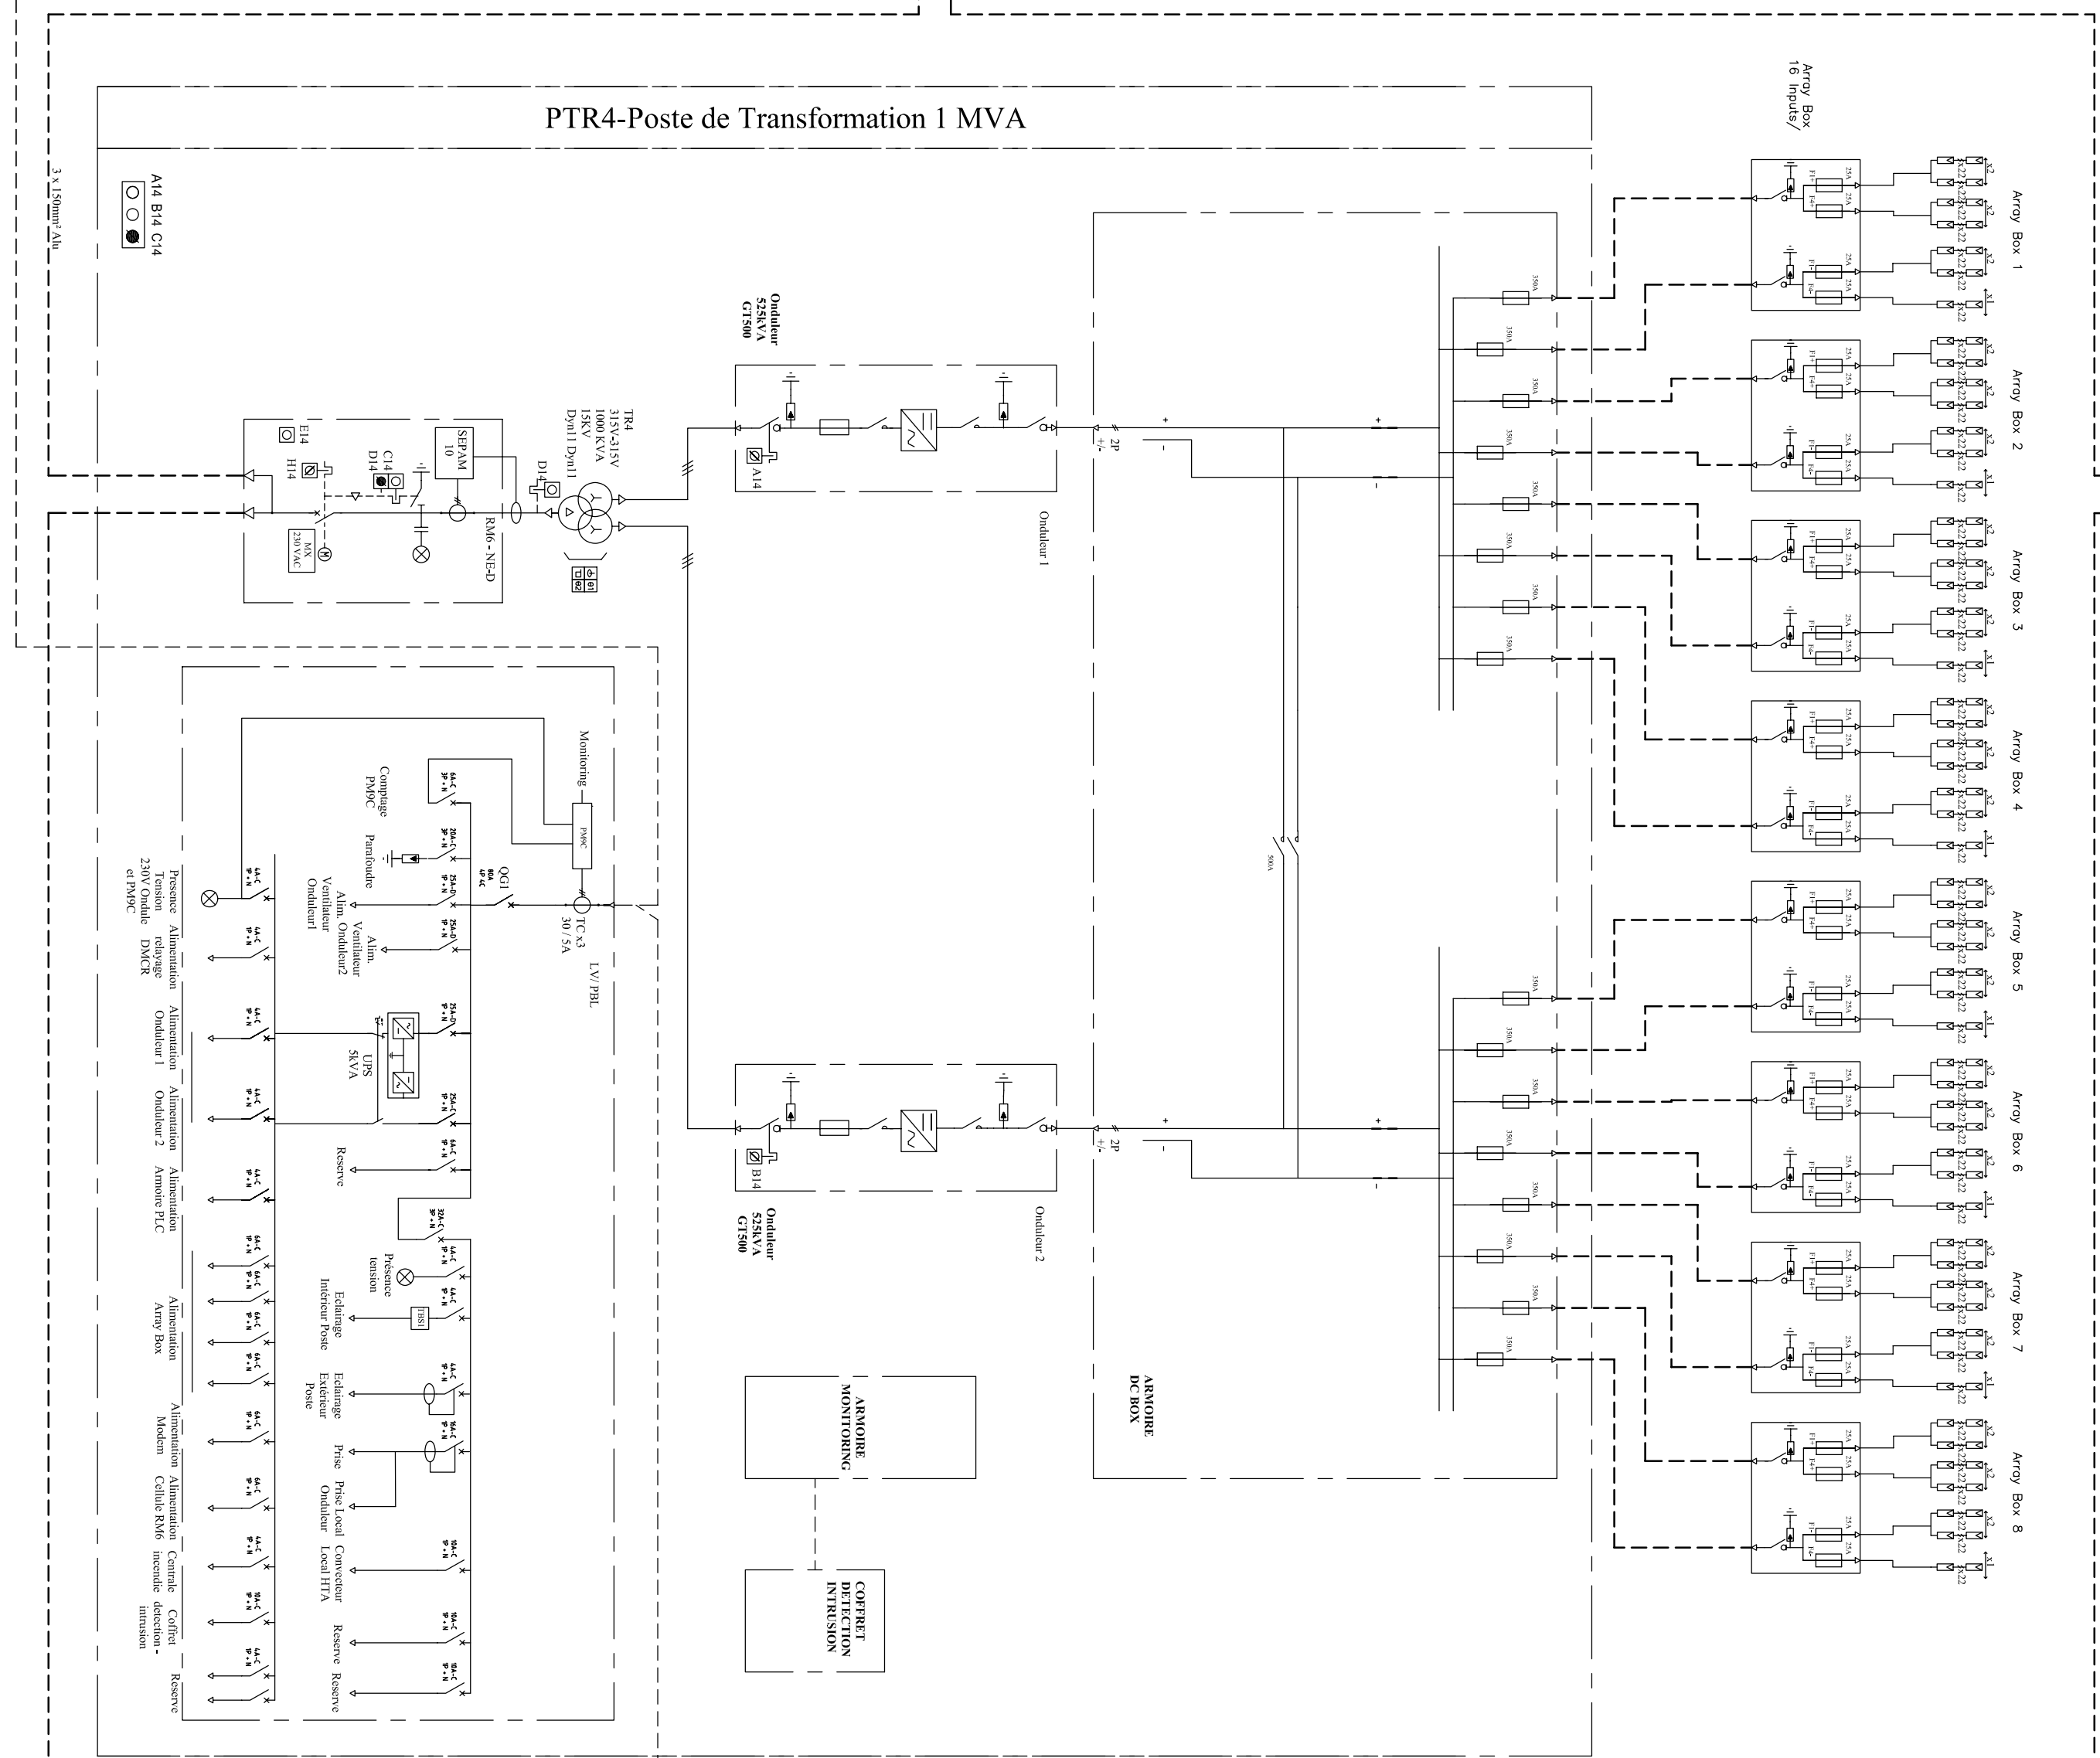


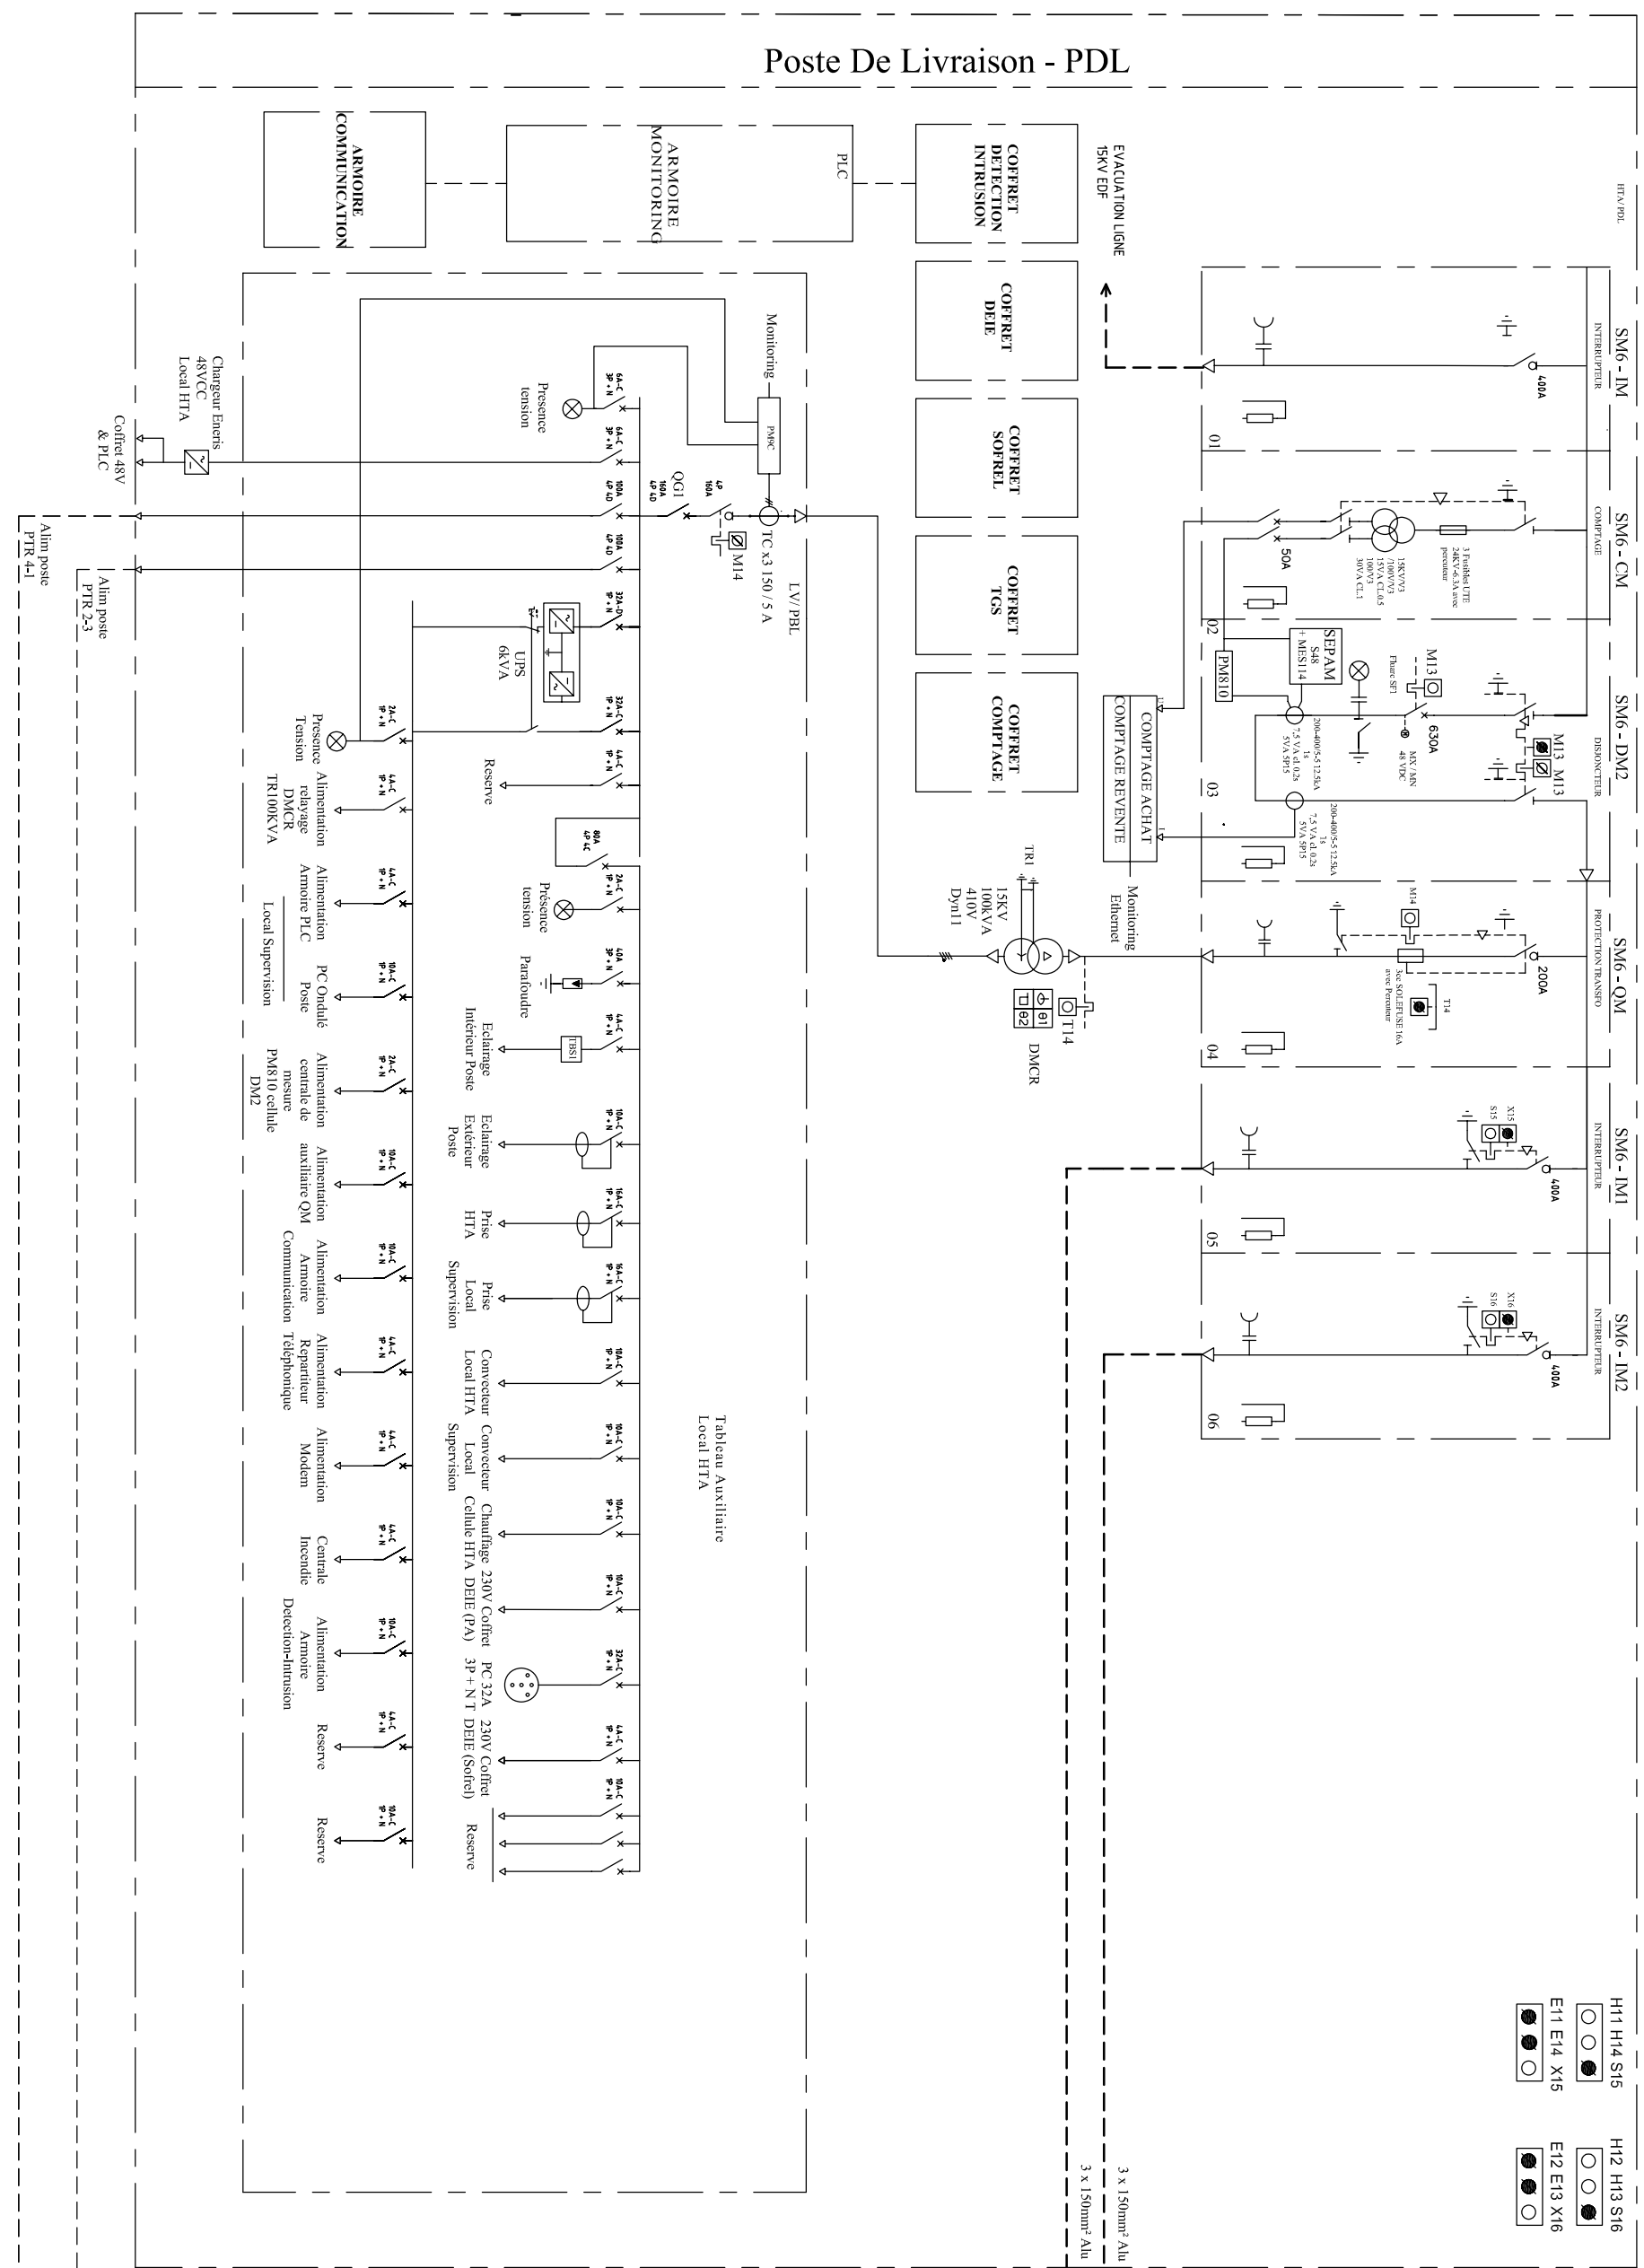

D.O.E

POG0-ET-E-UNI-S006

CENTRALE DE 4.5MWC

SITE DE

POGGIO DI NAZZA

UNIFILAIRE

GENERAL

POGGIO DI NAZZA

Schneider Electric

0298666400

03007

Original AutoCAD format A0