
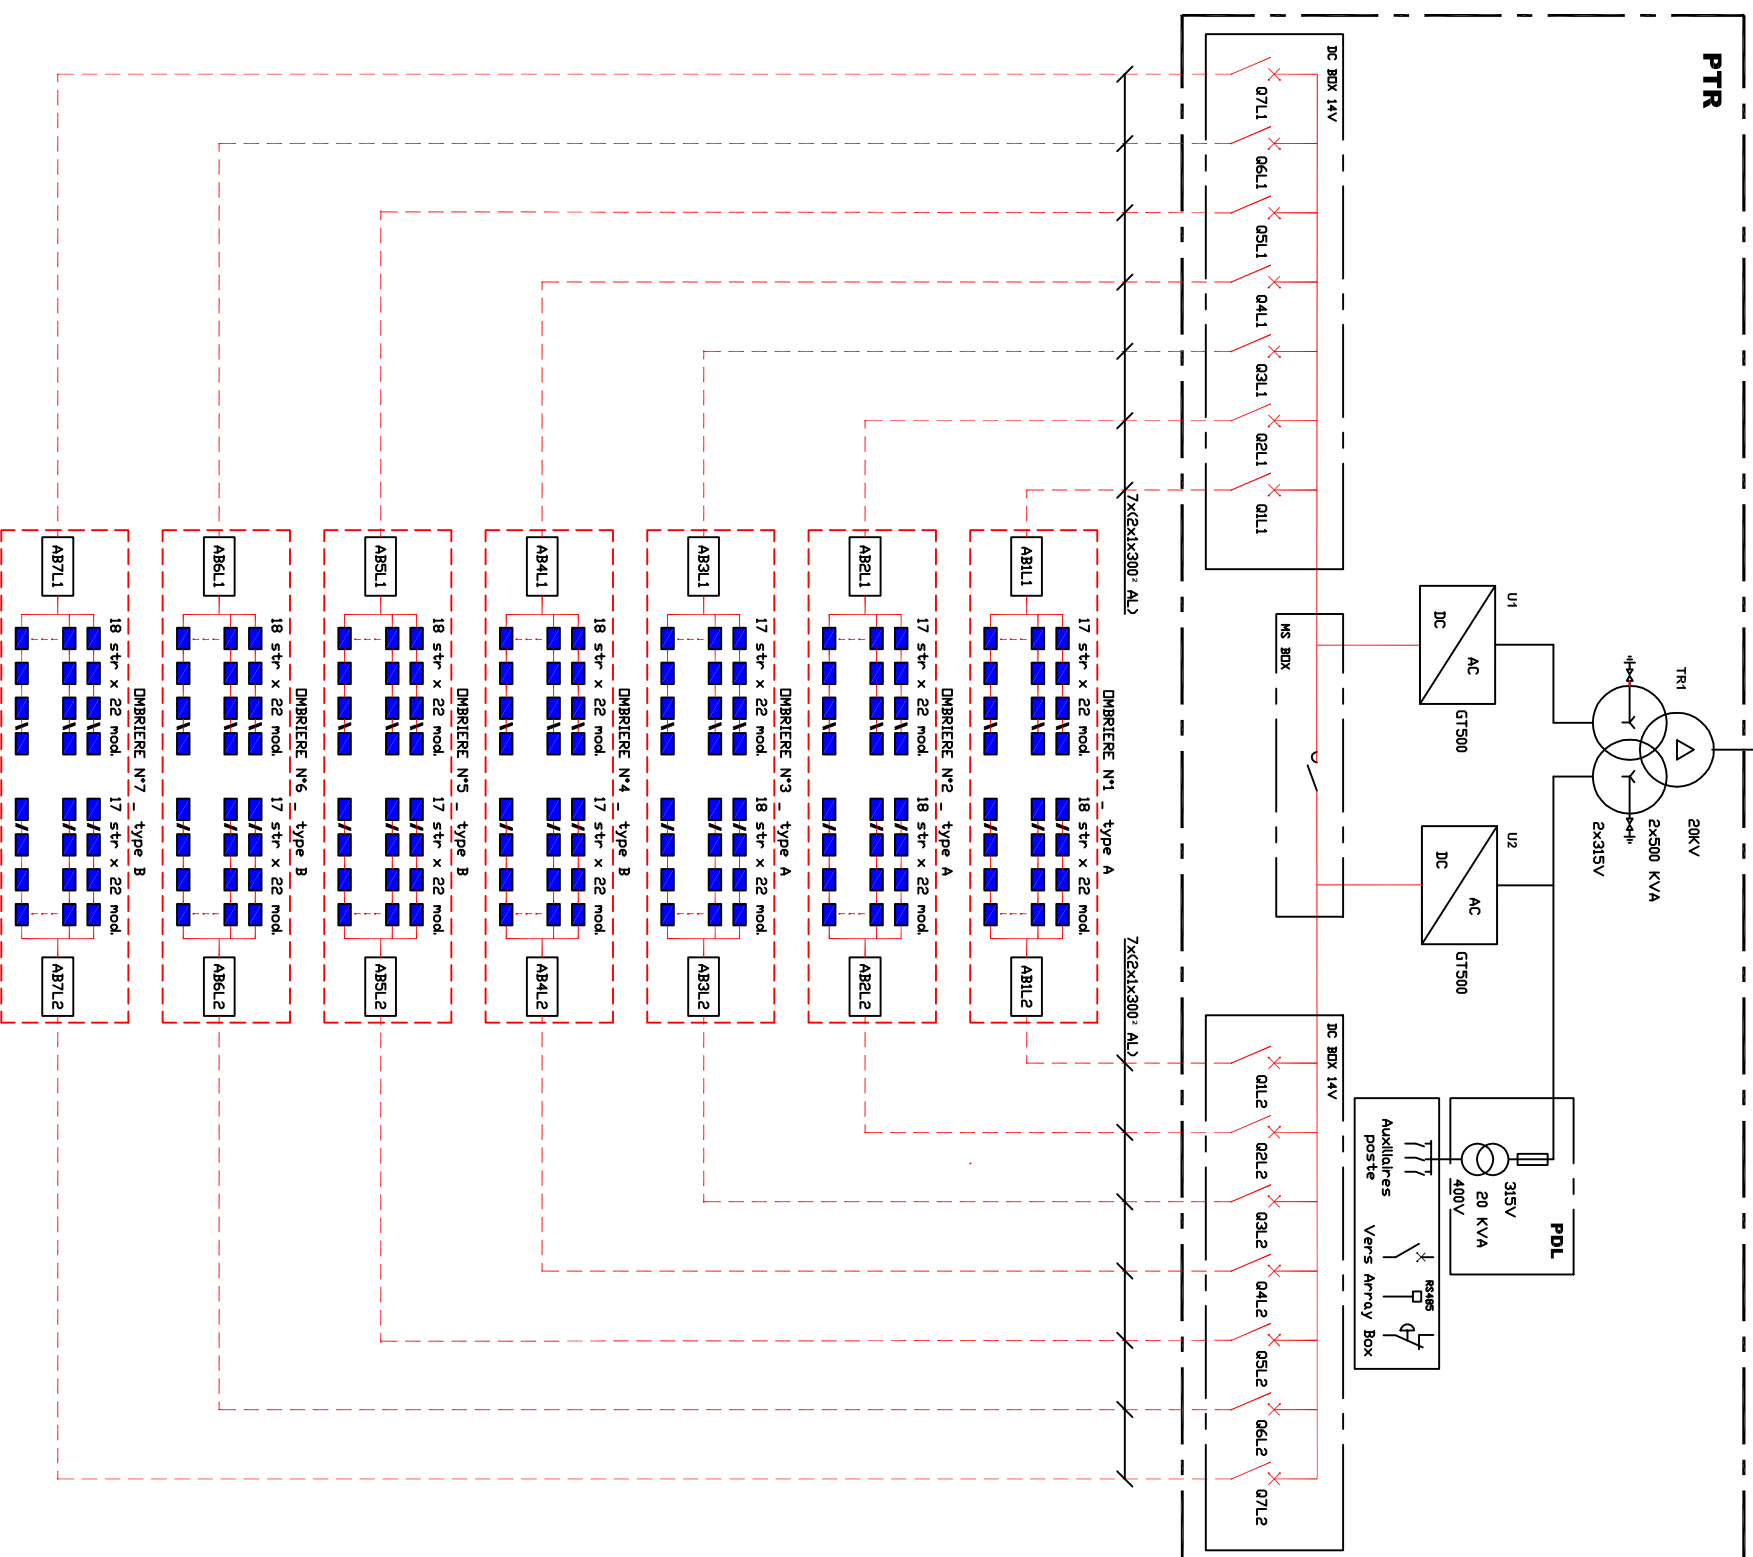


All technical information contained in this document is the exclusive property of SCHNEIDER ELECTRIC INDUSTRIES SA and may neither be used nor disclosed without its prior written consent. Only those drawings and diagrams remitted after order booking are binding for execution. All devices shown in this diagram are in open position, drawn out, with operating mechanisms discharged and all power sources off.

Les informations techniques contenues dans ce document sont la propriété exclusive de SCHNEIDER ELECTRIC INDUSTRIES SA et ne peuvent être utilisées ou divulguées à des tiers quels qu'ils soient sans son accord écrit. Seuls nous engageons pour exécution les plans et schémas remis après enregistrement de la commande. Les appareils représentés sur ce schéma sont en position ouvert desarmés - débrosches - toutes sources coupées.

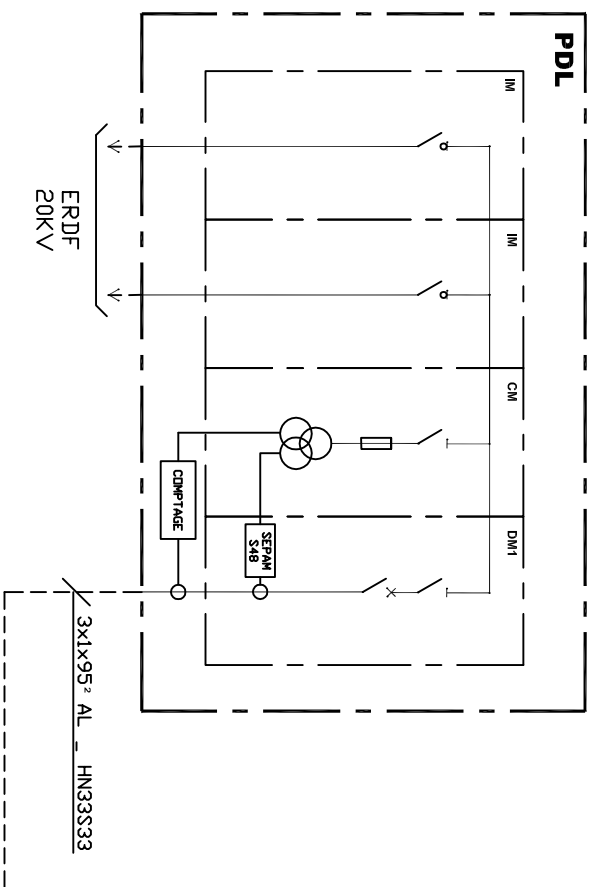

	Invent.	Date	Modification / Modification	Archiv. micro- filmé
C	9/07/10	POSITION TRANSFO AUXIL DS PDL		
B	08/07/10	REAFFECTION TYPES OMBRIERES		
A	1/06/10	Edition originale / First issue		
Ind.	Date	Modification / Modification	Ind. rev date	Date Modification / Modification

UNIFILAIRE
1217,1 KWC

PILON D'AGEL
OMBRIERES PV



10CA295500

Project – No commande Project – Order NO. ER6CA2955	Ind/rev C	Folio / sheet 001/001
---	--------------	--------------------------

Original AutoCAD format A...