


All technical information contained in this document is the exclusive property of SCHNEIDER ELECTRIC INDUSTRIES SA and may neither be used nor disclosed without its prior written consent. Only those drawings and diagrams remitted after order booking are binding for execution. All devices shown in this diagram are in open position, drawn out, with operating mechanisms discharged and all power sources off.

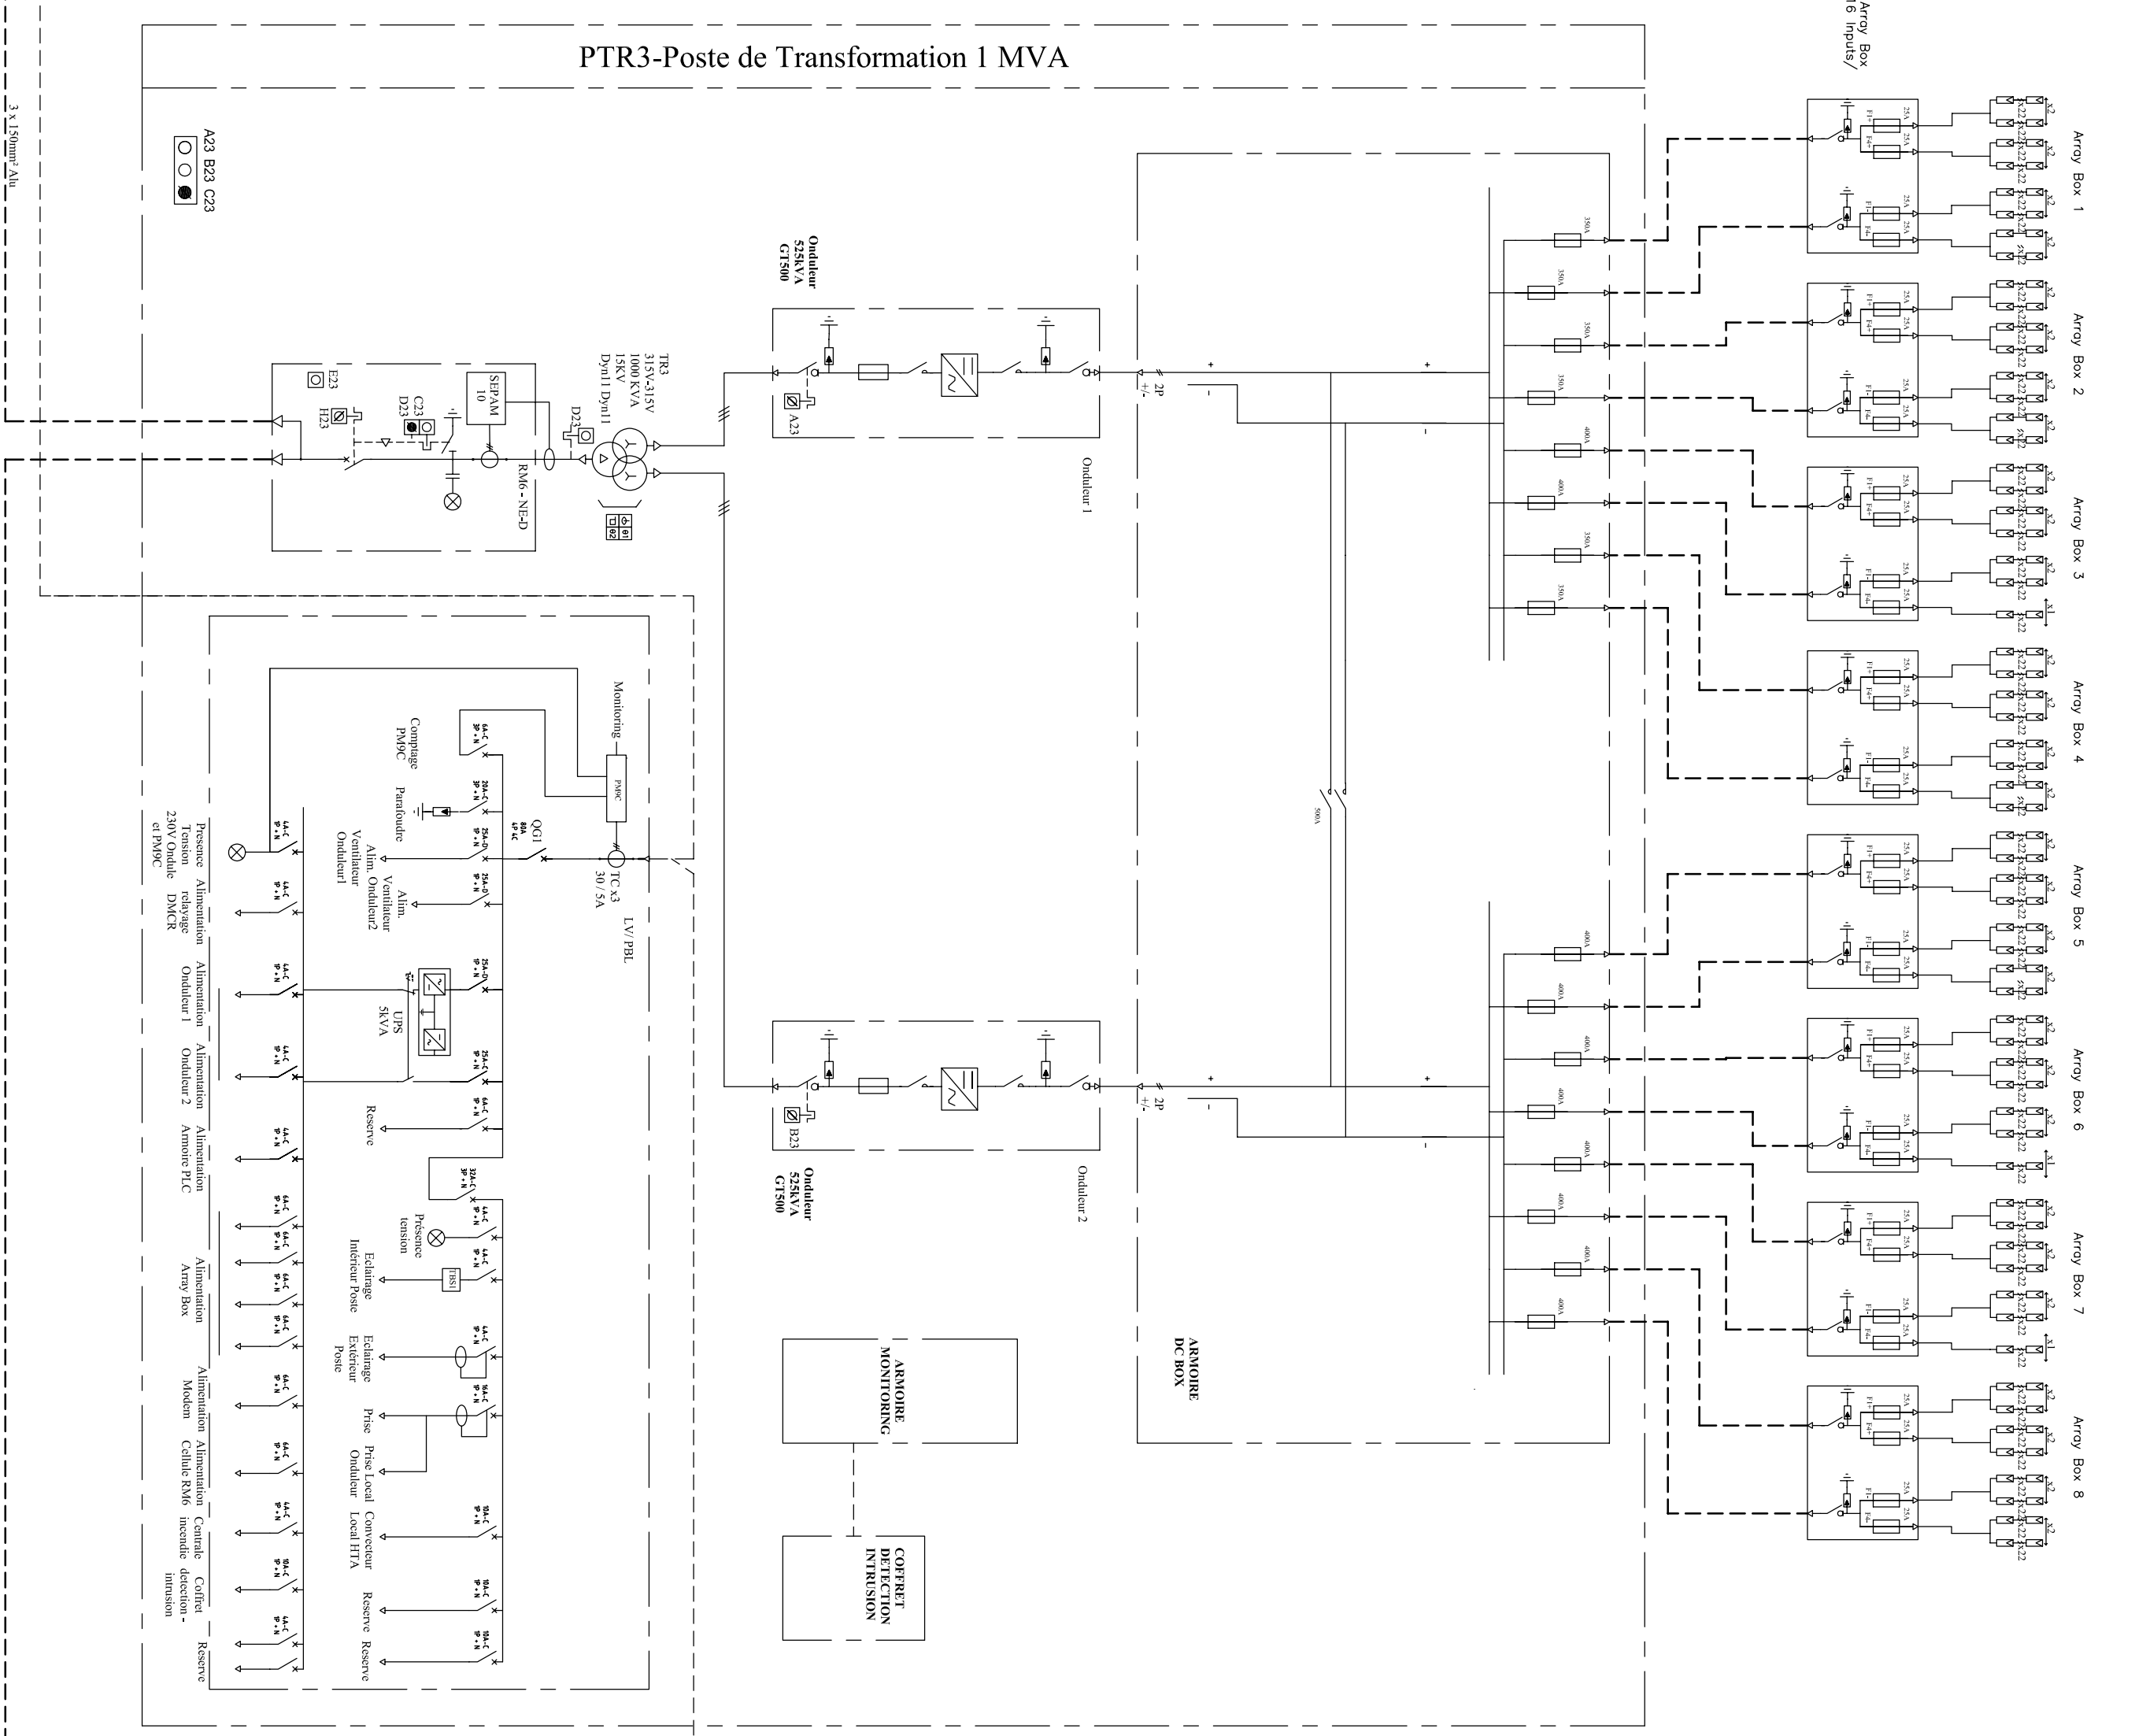

|                    |            |
|--------------------|------------|
| CENTRALE DE 4.5MwC | UNIFILAIRE |
| SITE DE            | GENERAL    |