


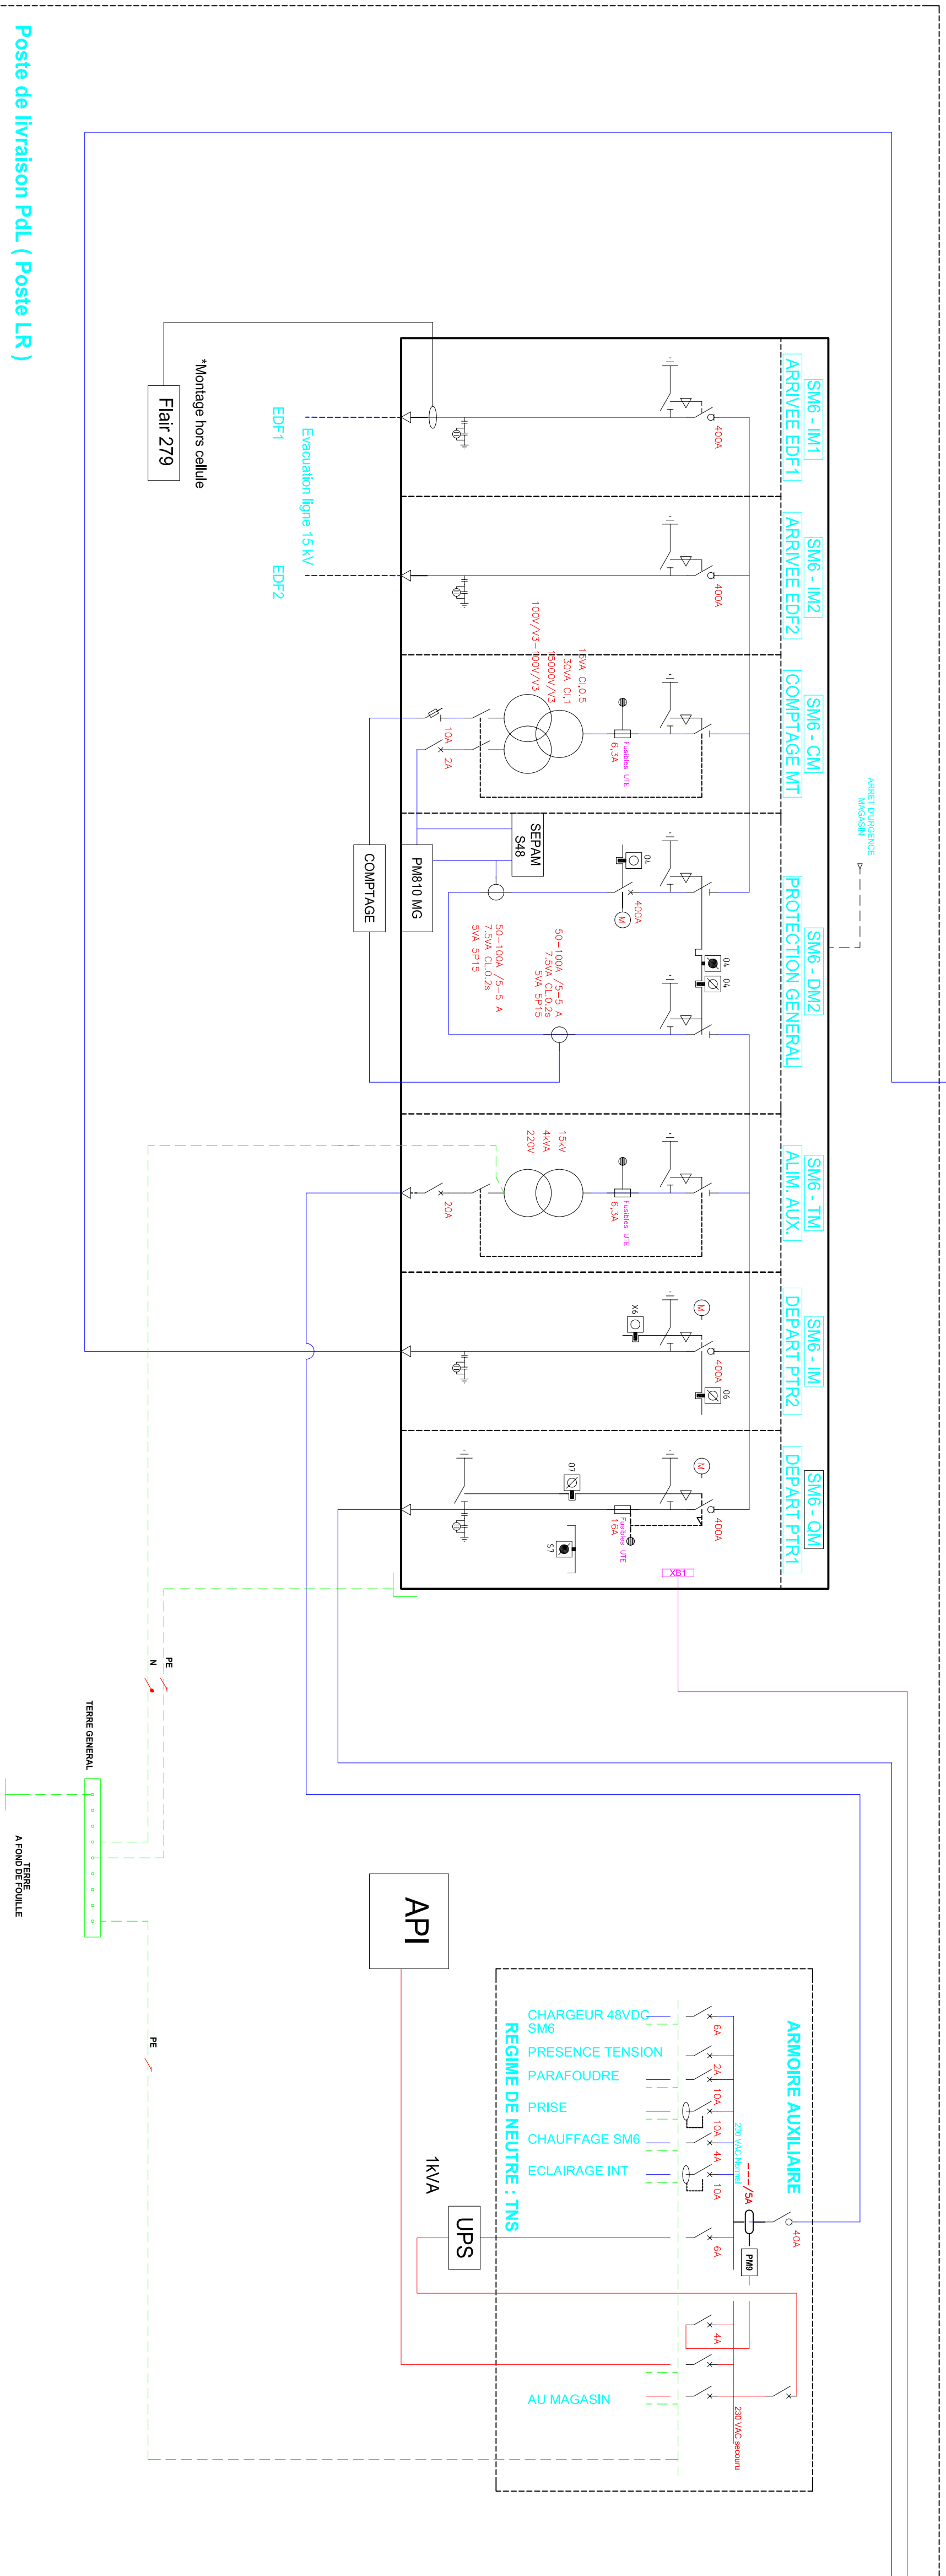

SITE PHOTOVOLTAÏQUE CASINO SAINT-ANDRÉ		UNIFILIAIRE GENERAL		— —
		1:1 	Schneider Electric 1:1 Unifil (Appareillage) DI-CFAO	02 97 78 20 31 00 02 97 78 20 31 00 02 97 78 20 31 00