
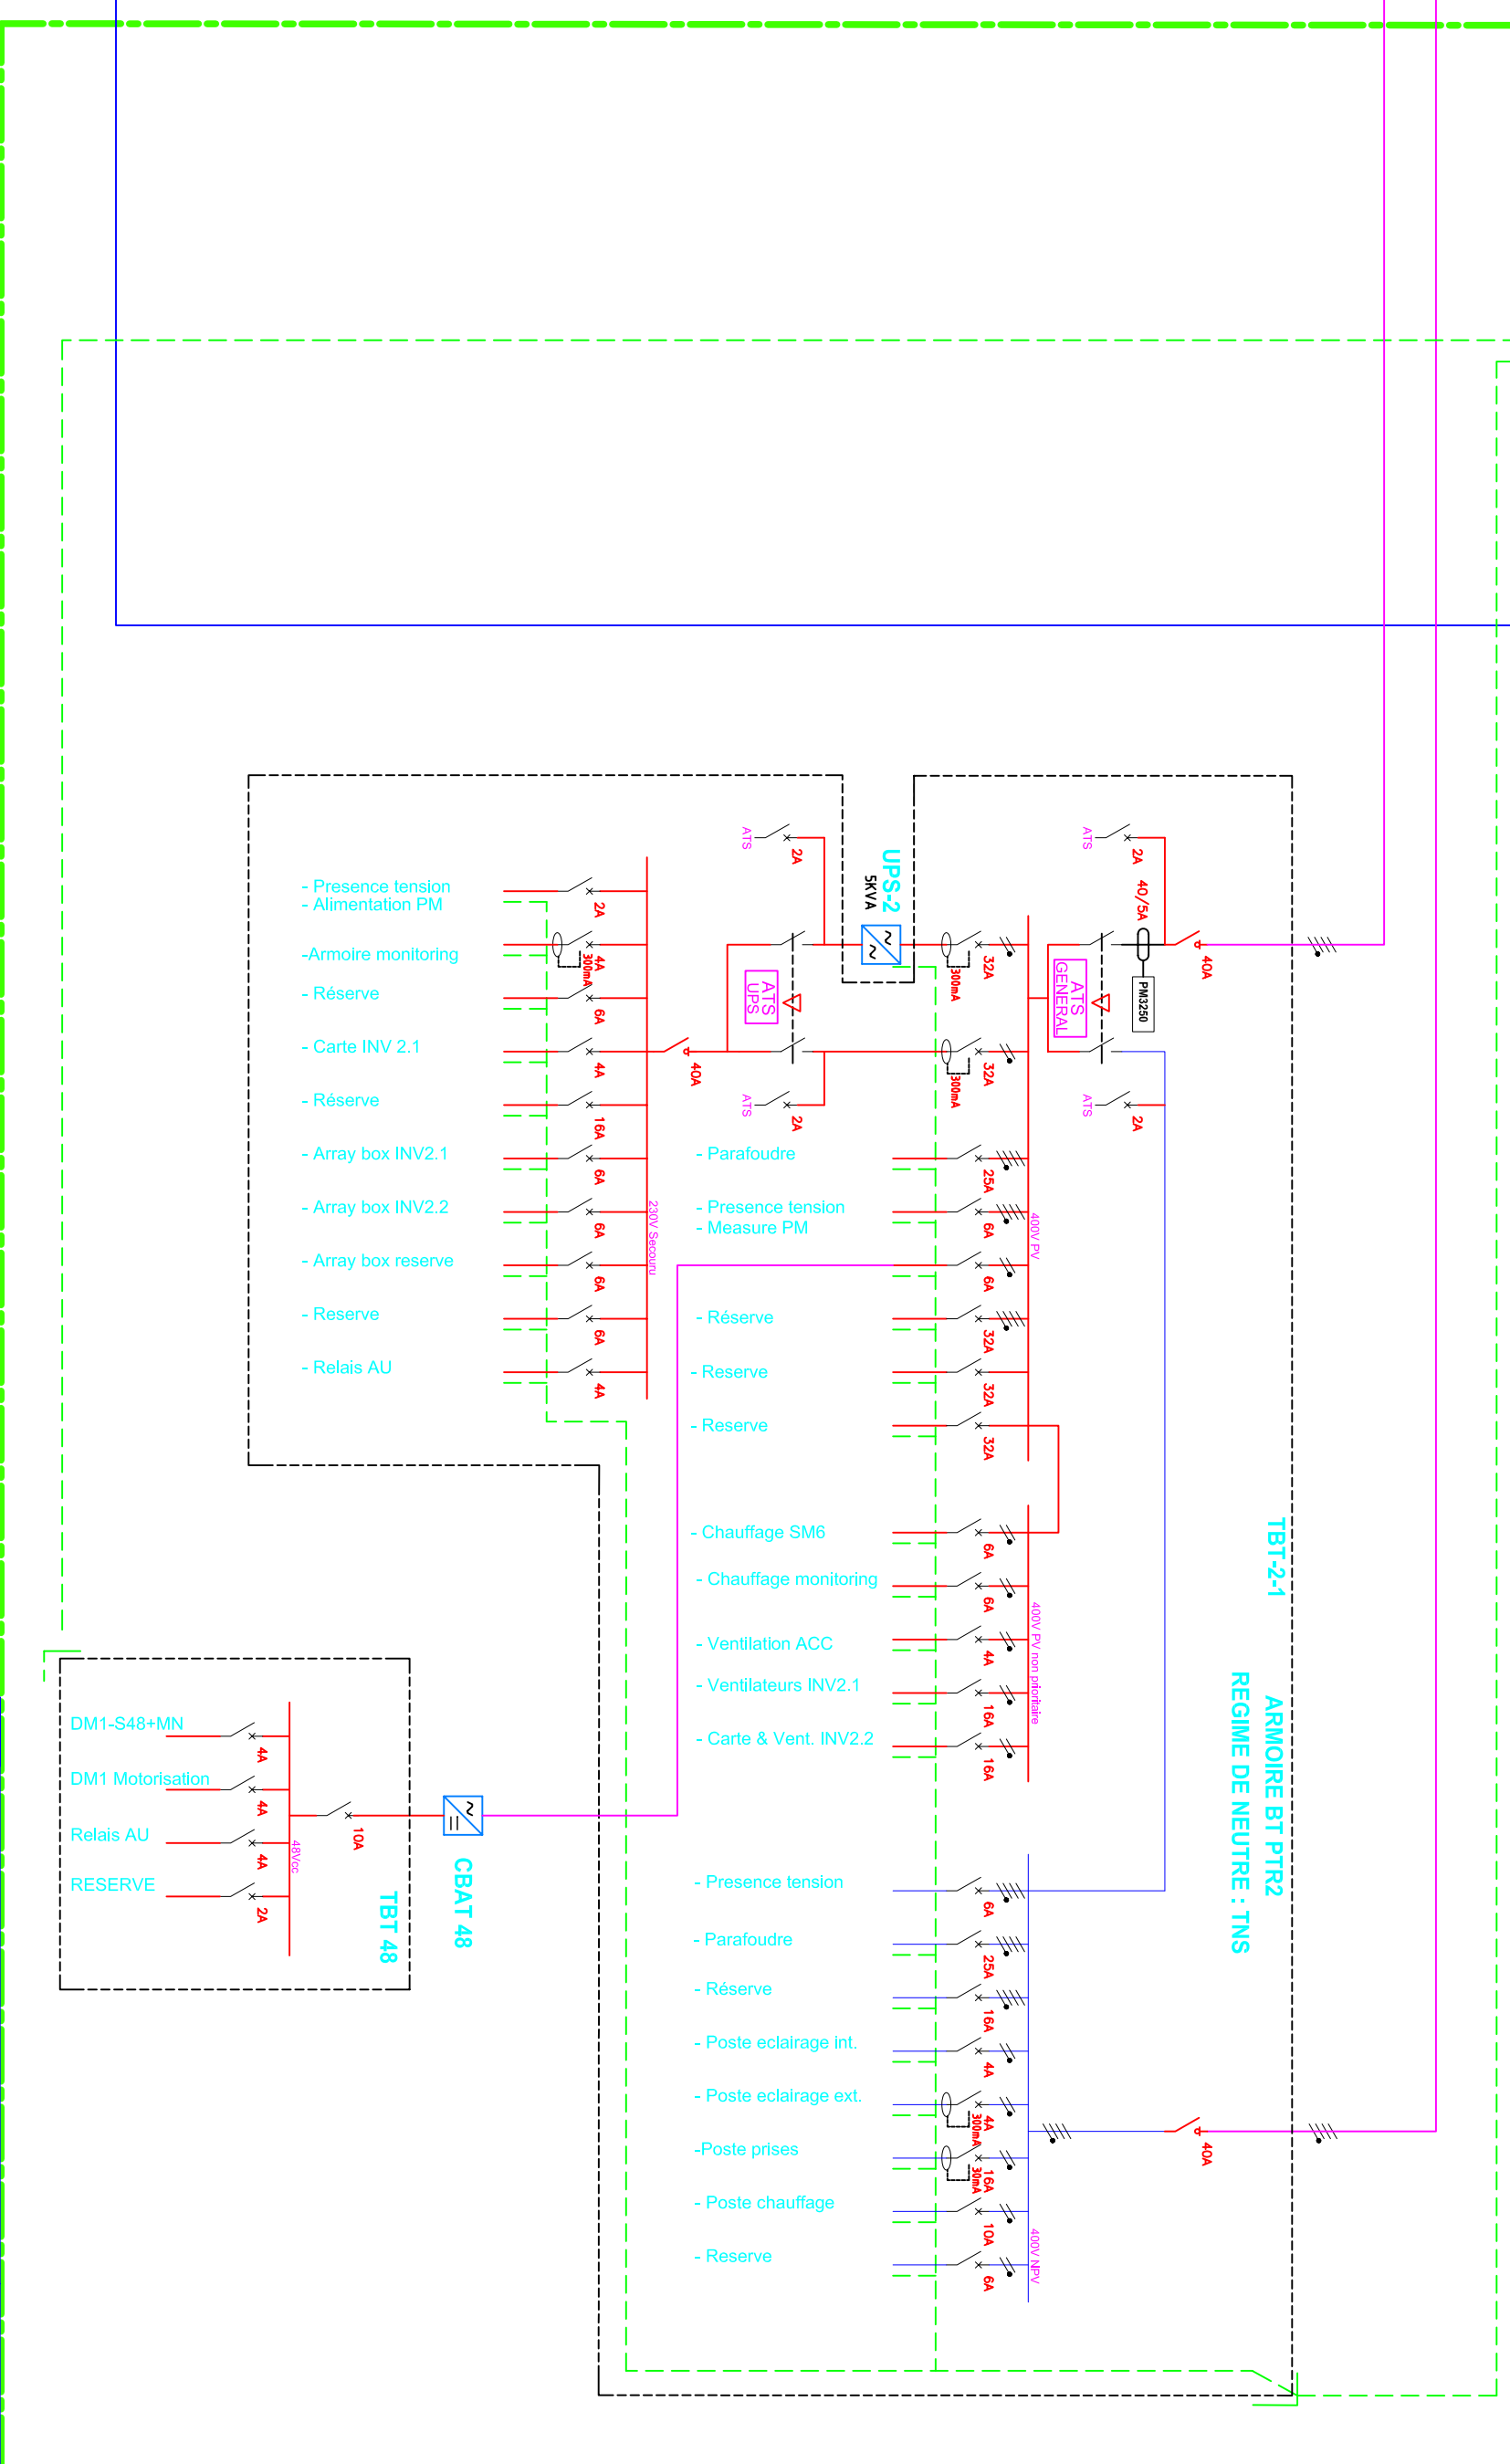
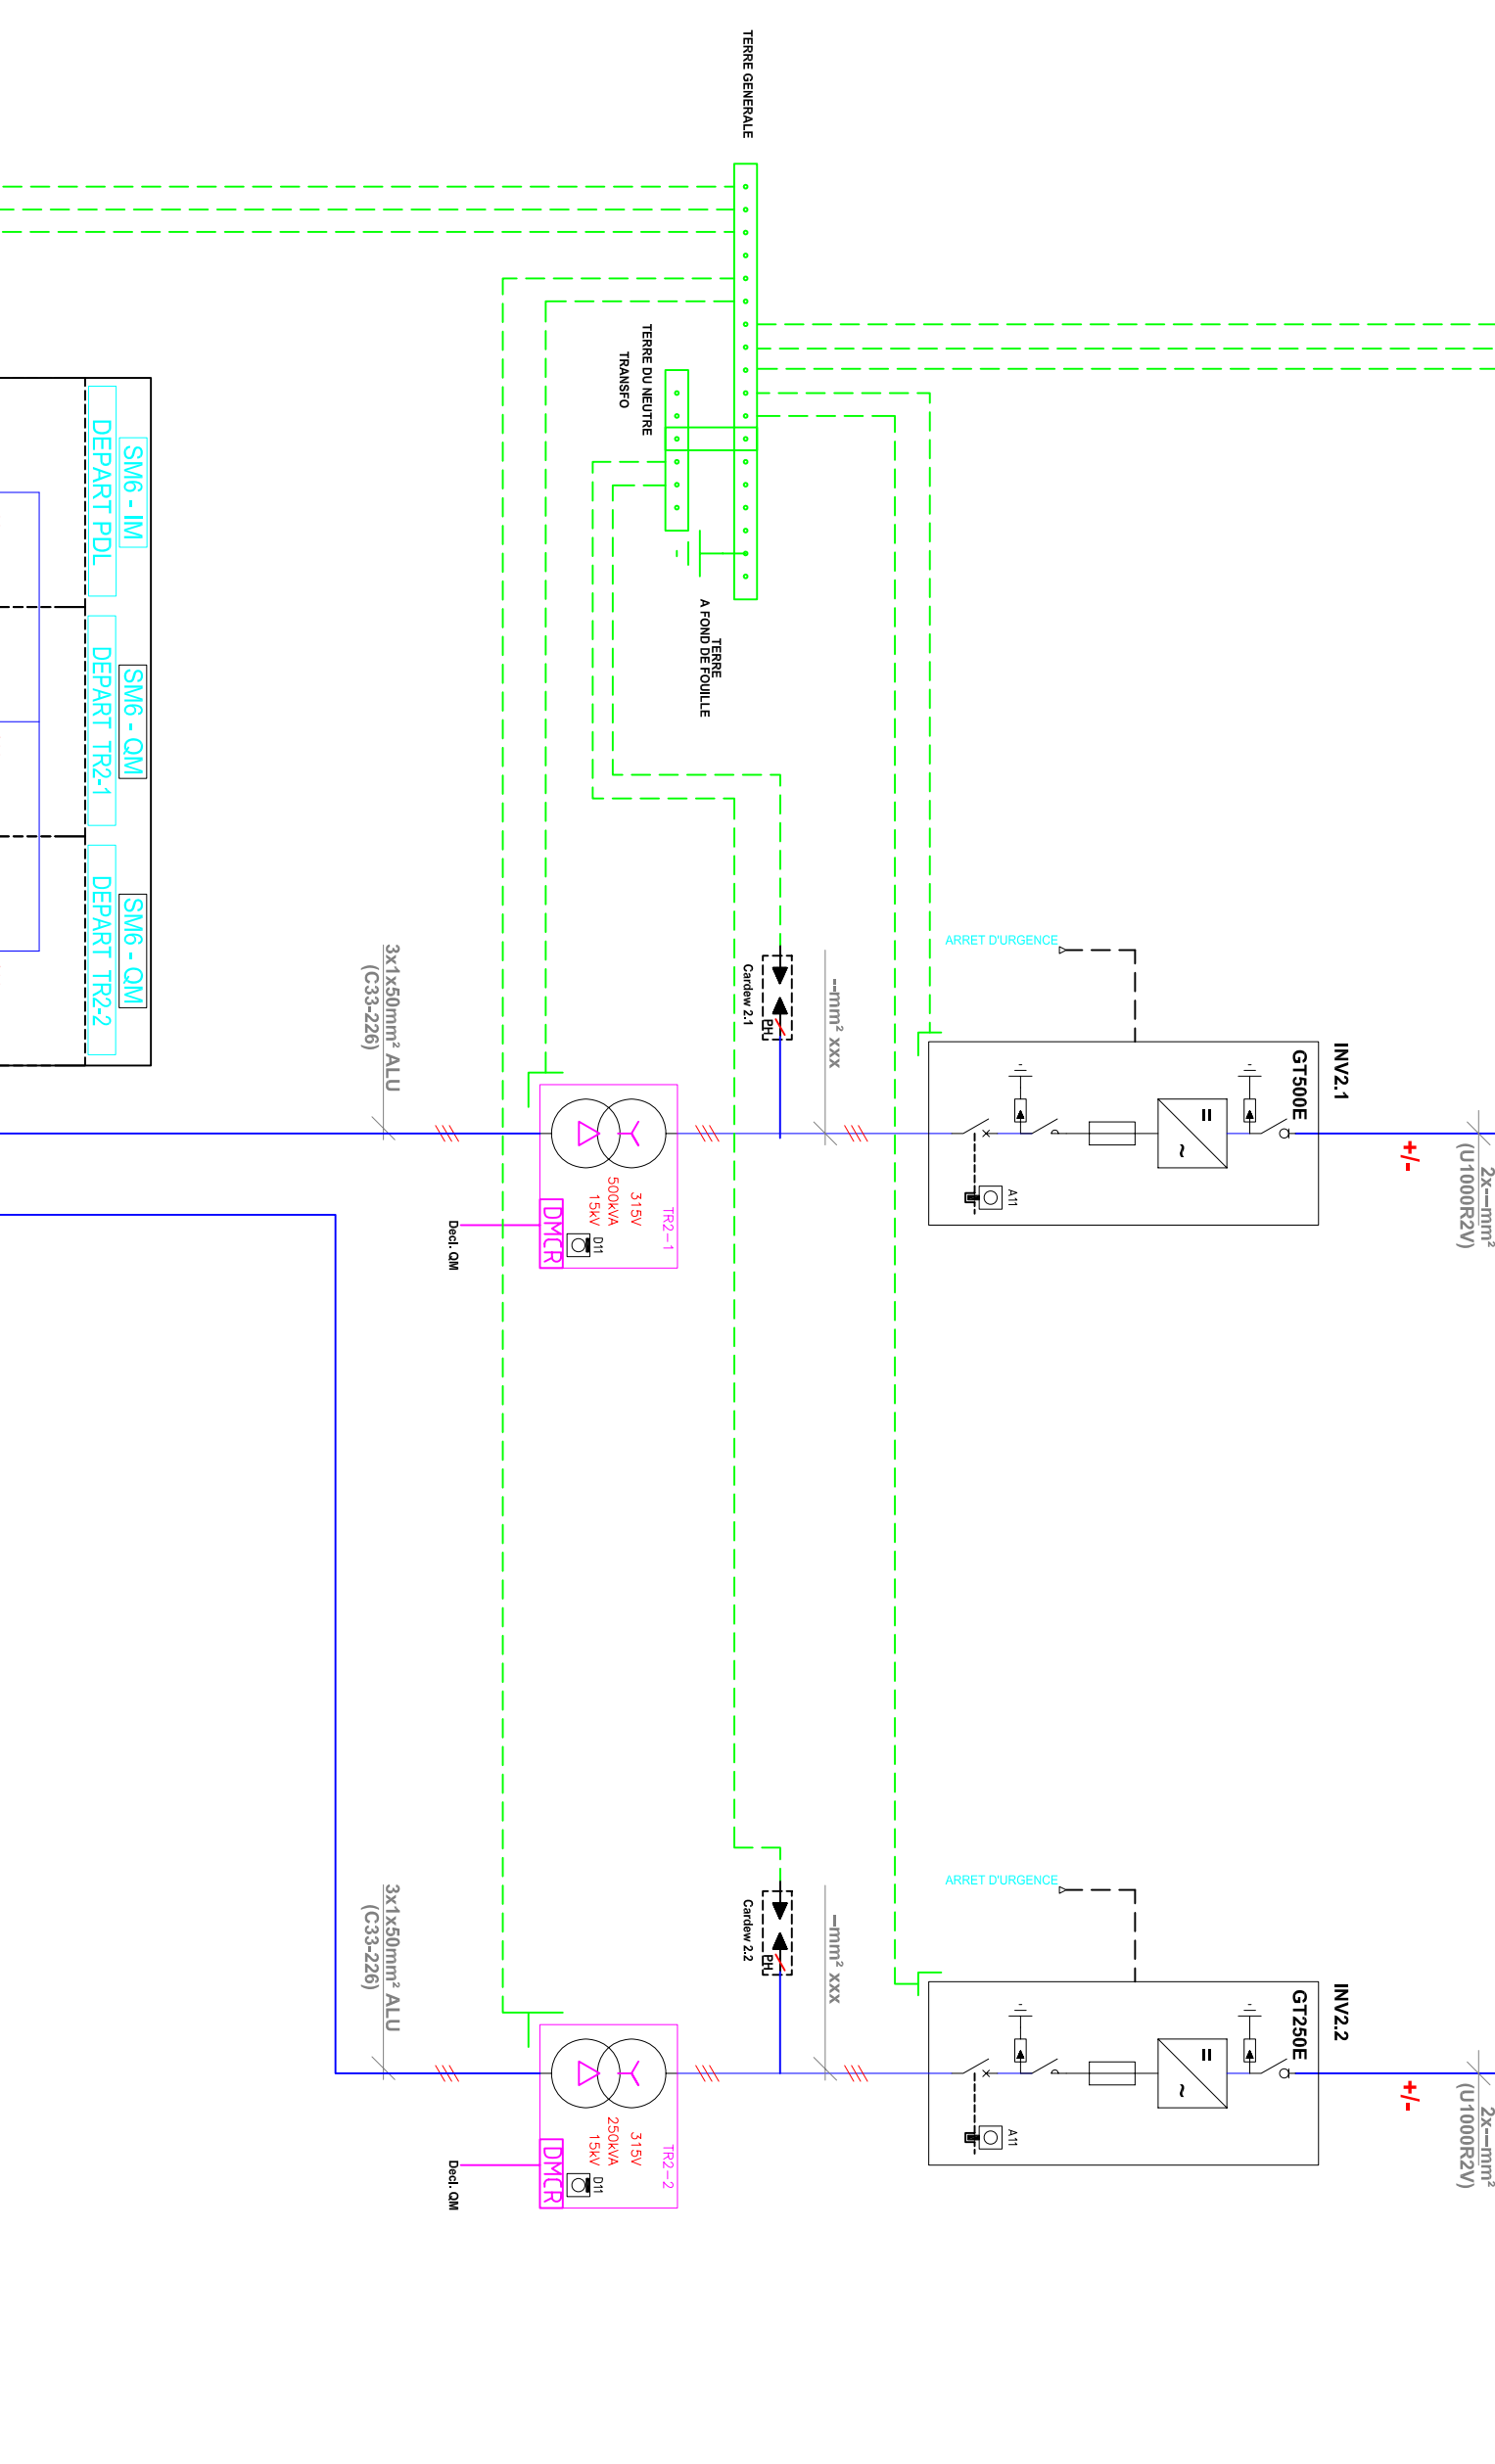
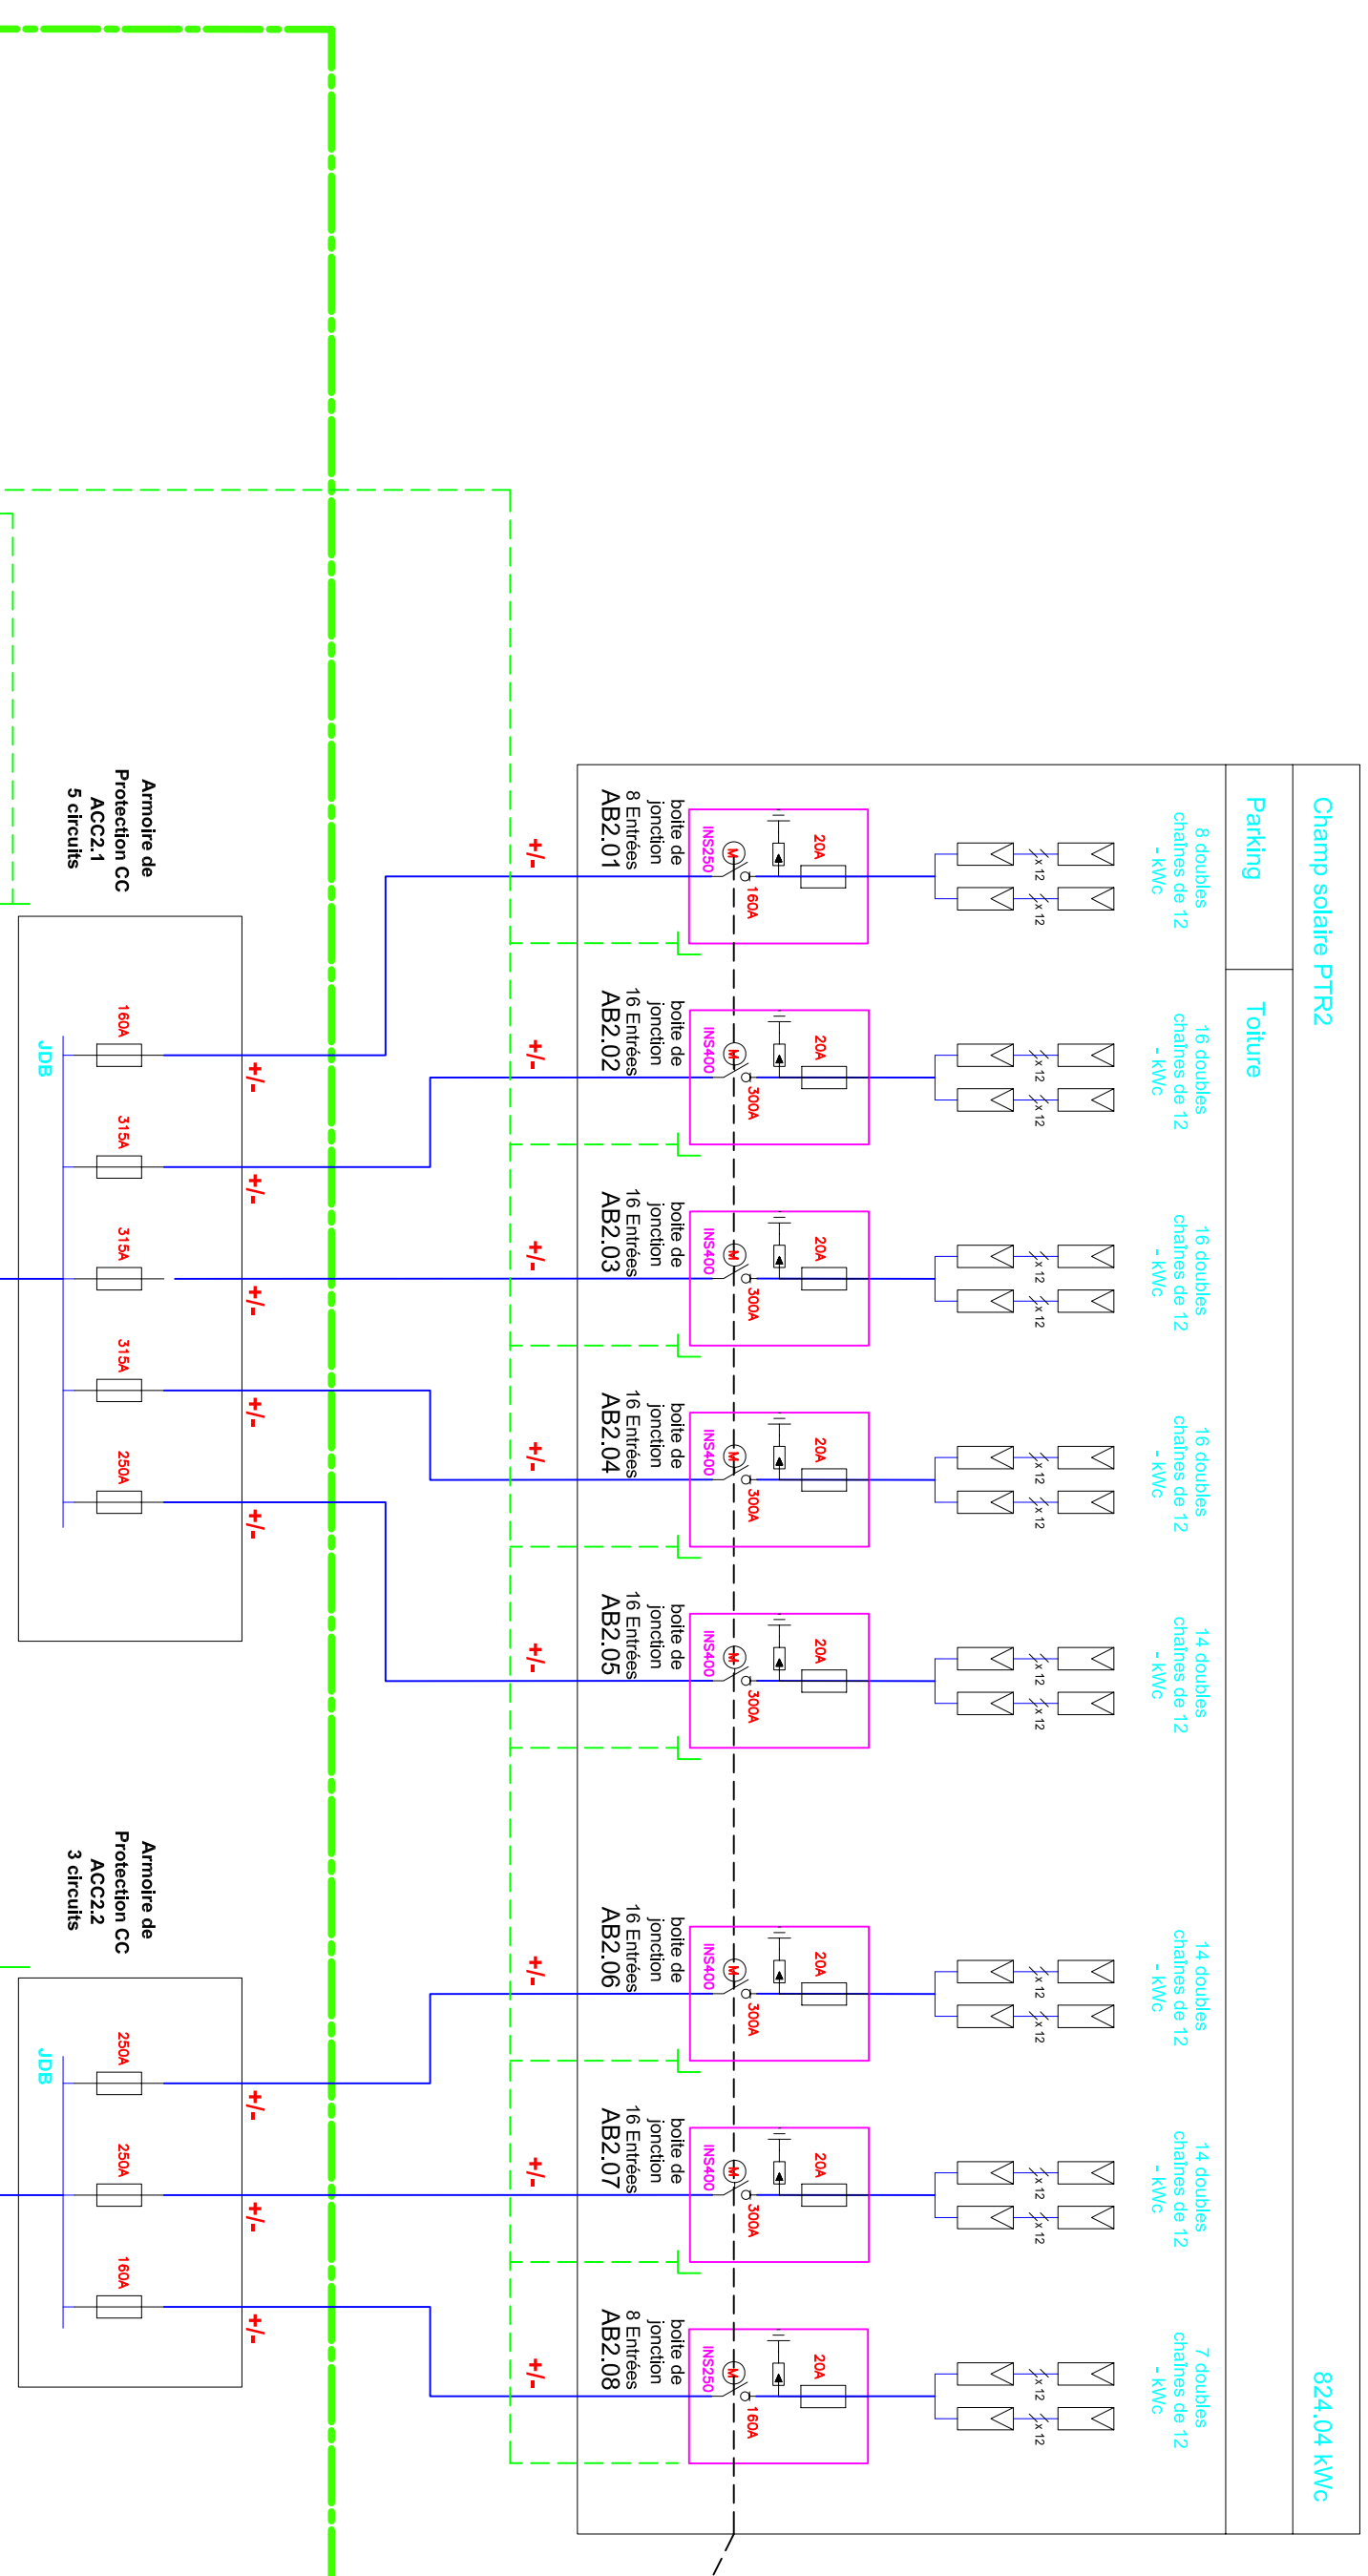
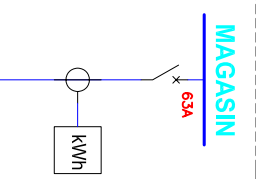
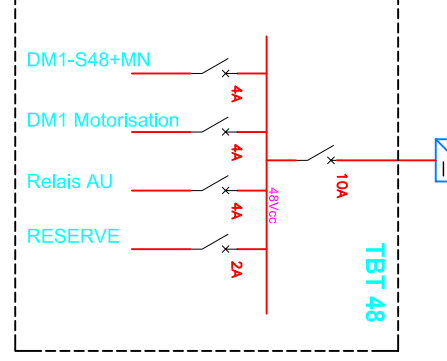
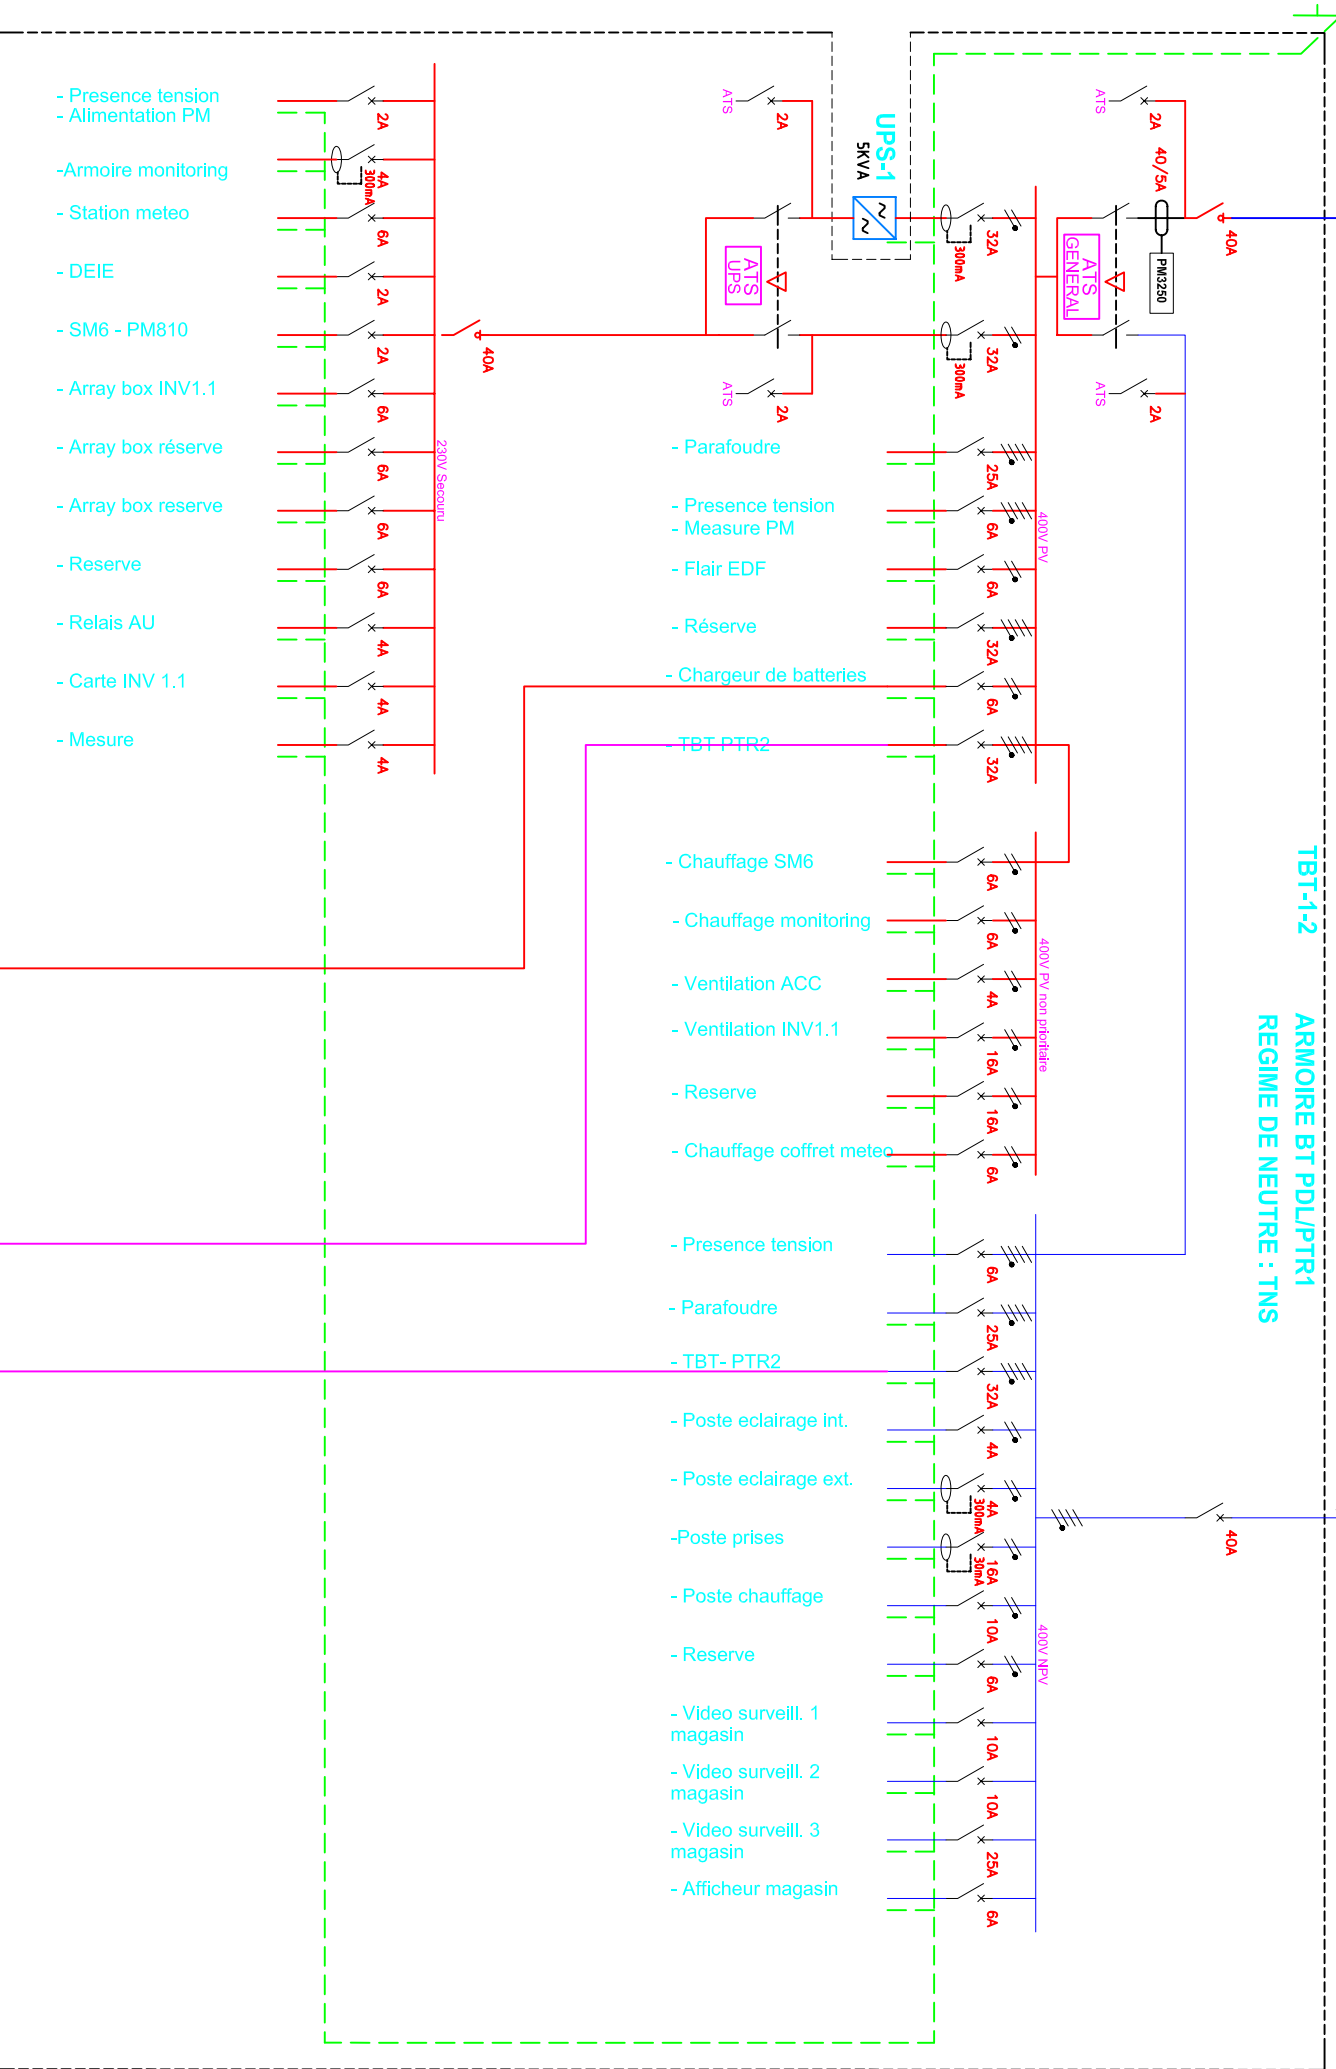
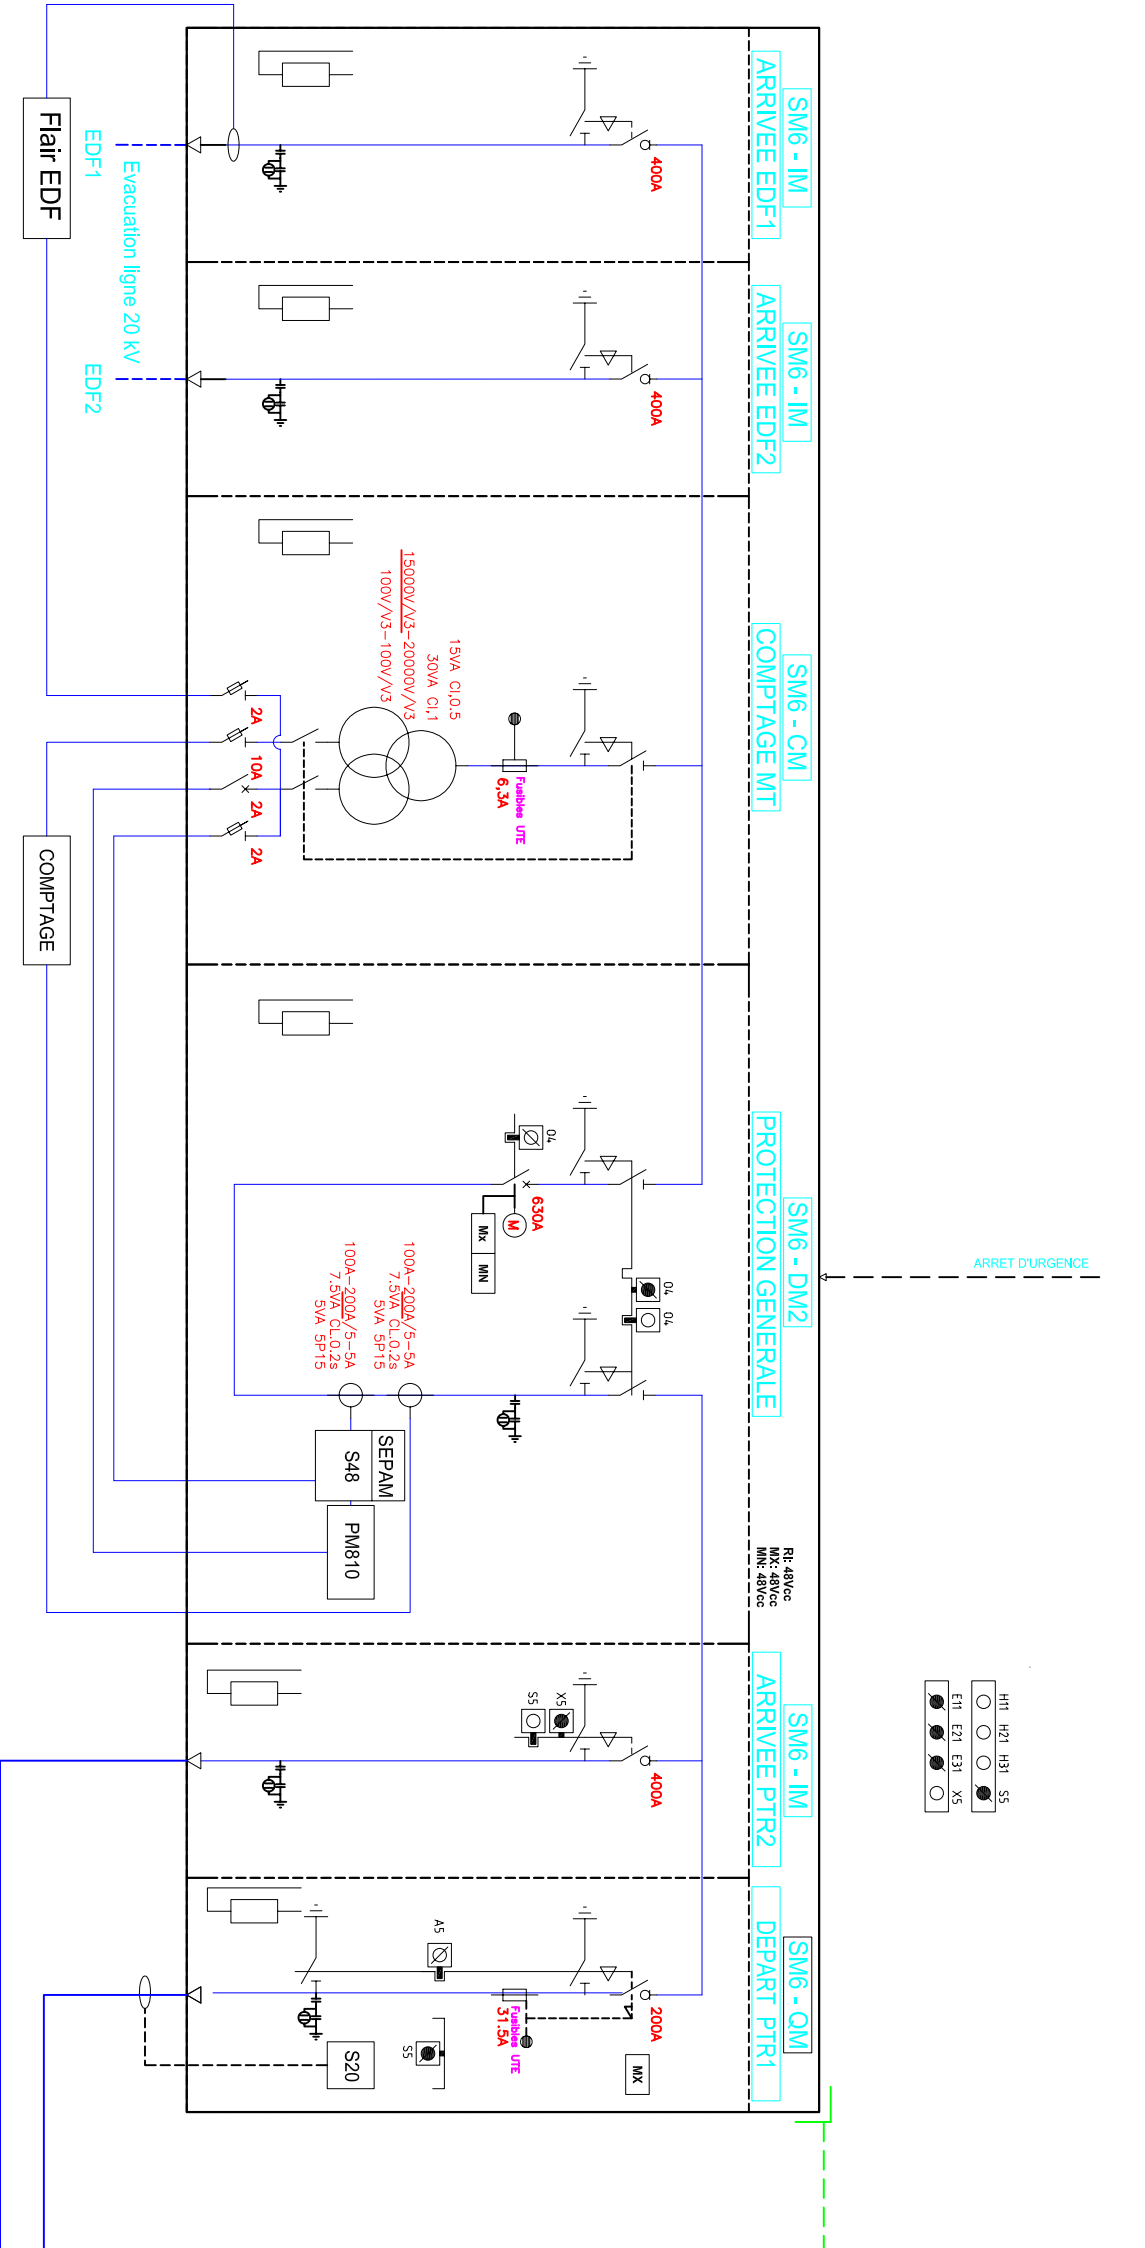
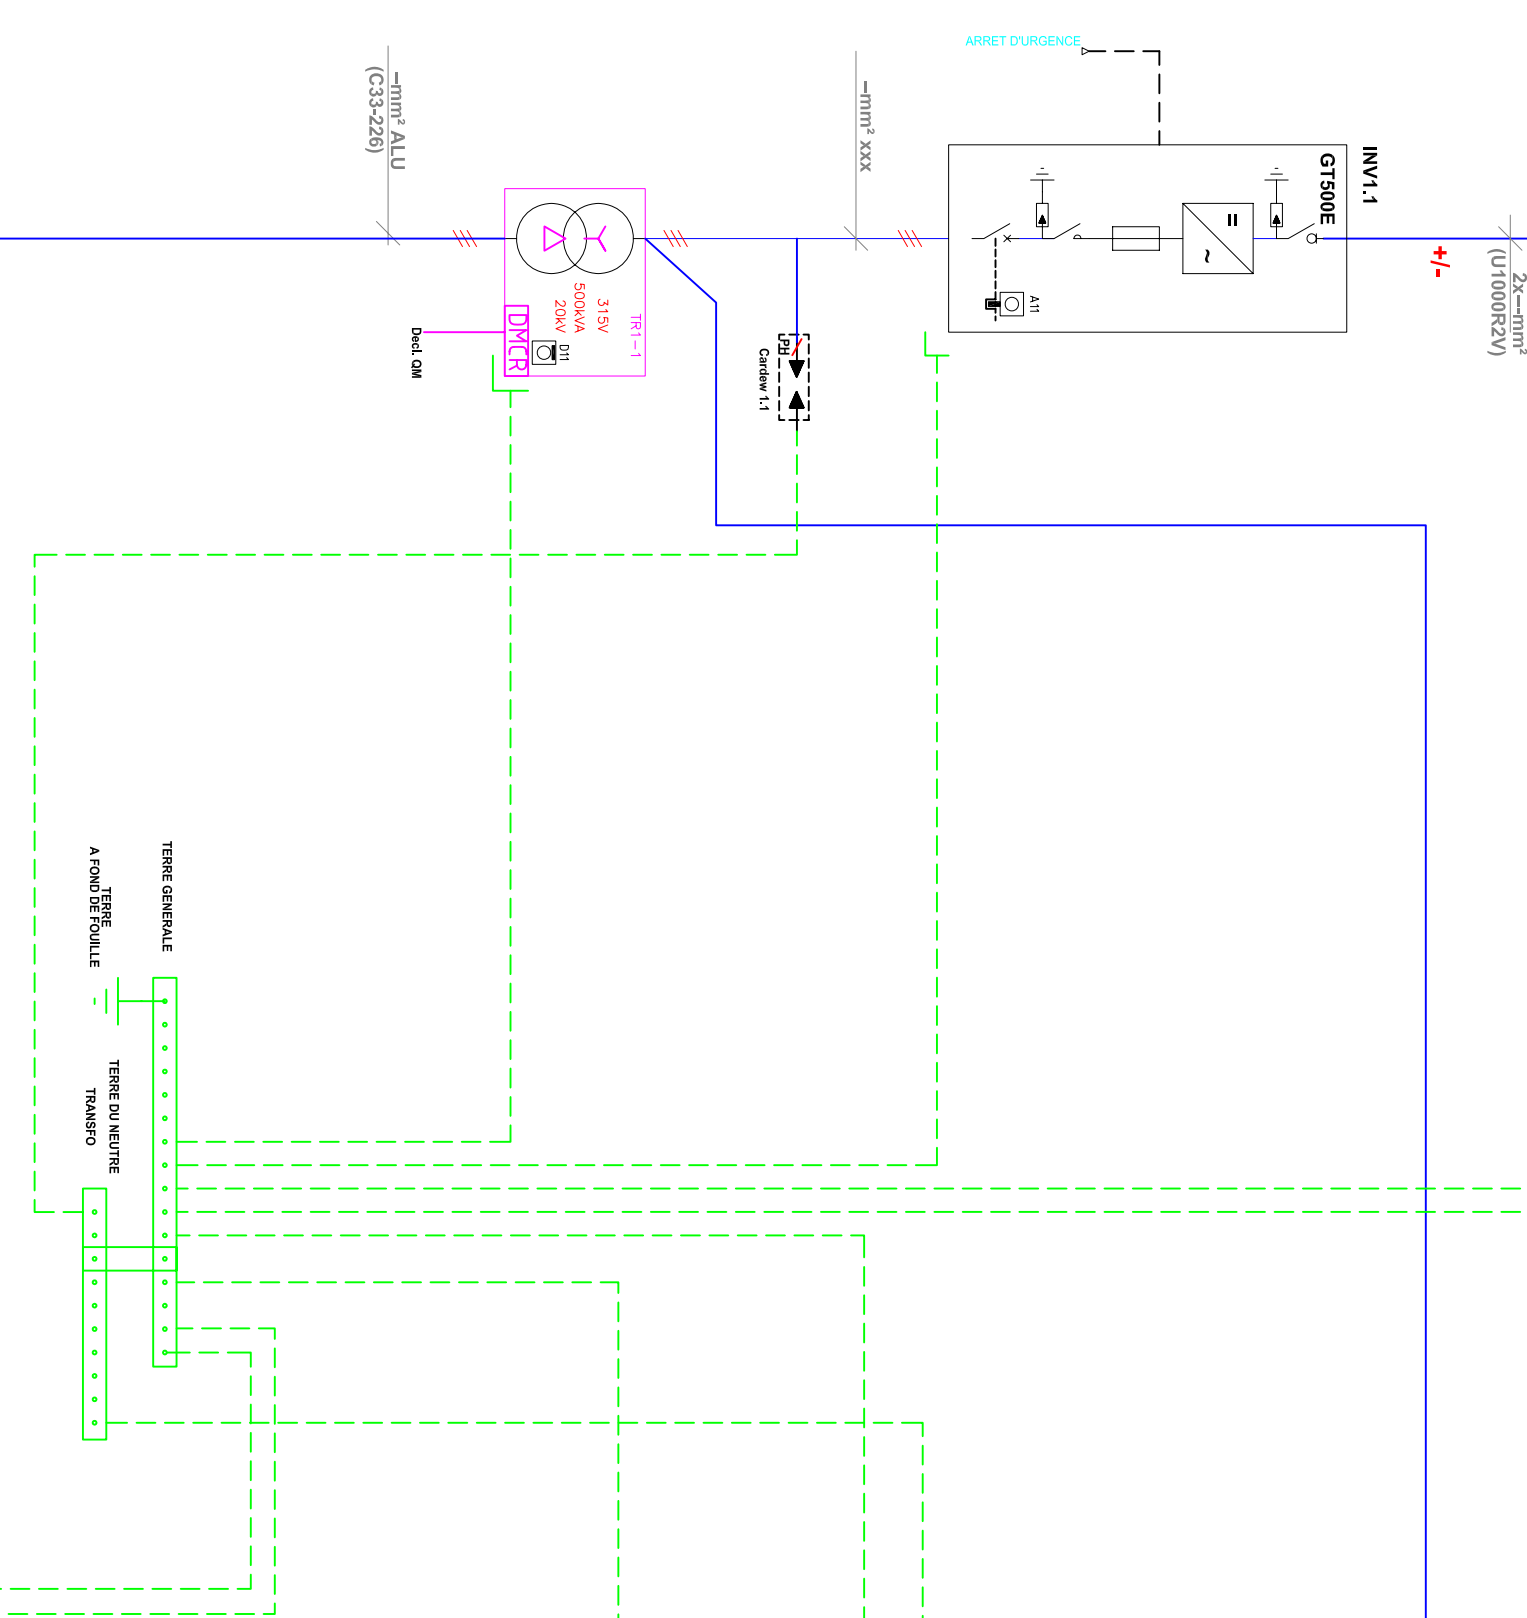


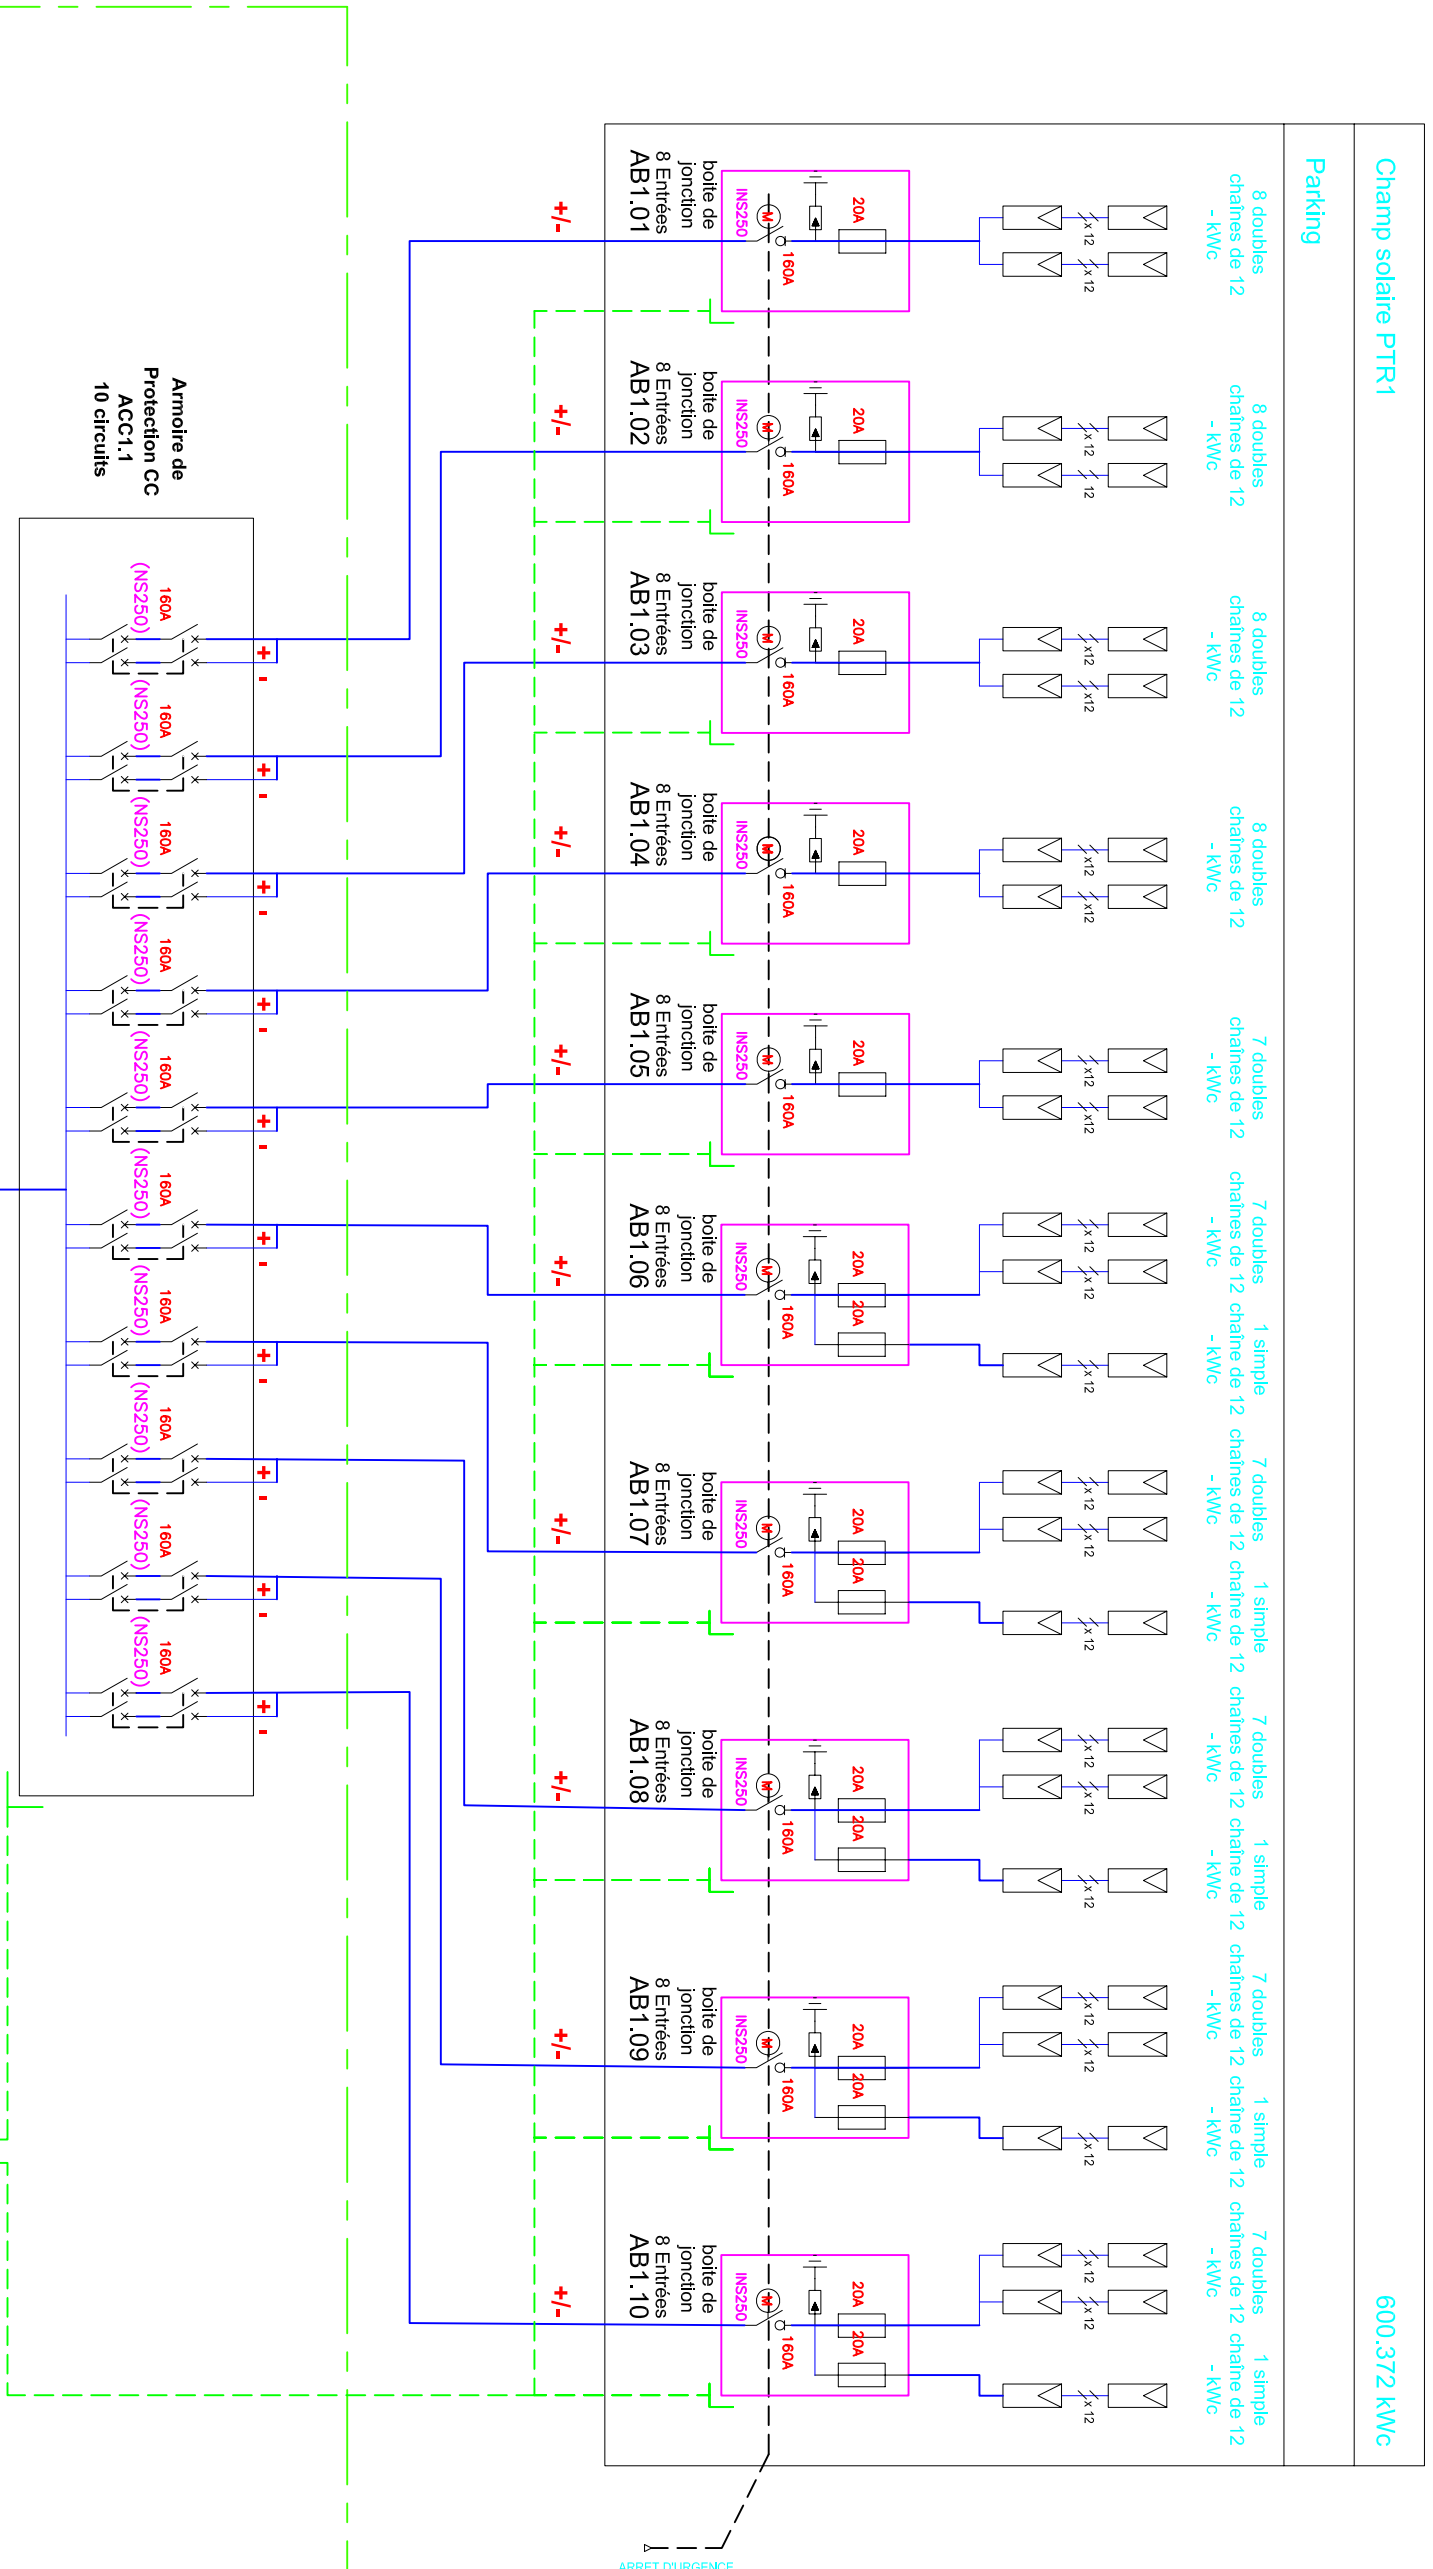

Postes de Transformation PTR2

PTR2

PDL / PTR1

Schneider

[illegible]